


ALTAIR 4" LOUVER IN COMPONENT FORM

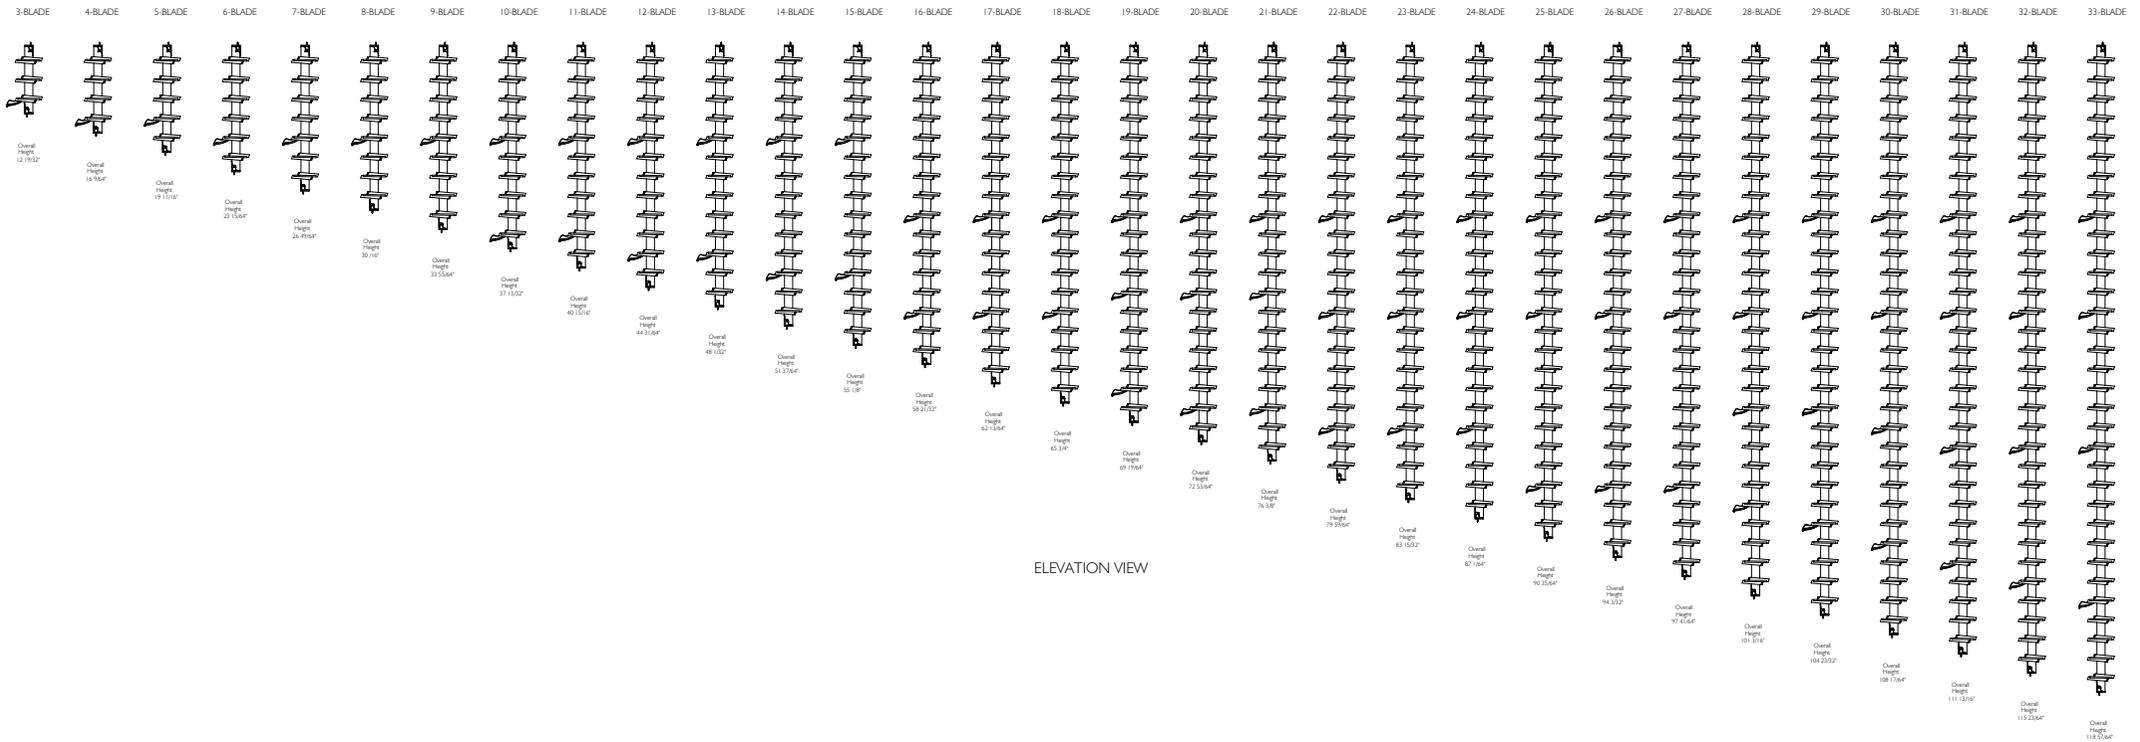

ELEVATION VIEW

Proprietary and confidential

The information contained in this drawing is the sole property of Breezway Australia. Any reproduction in part or as a whole, without the written permission of Breezway Australia is prohibited.

Rev	Description	Approved	
		By	Date

Title:		
Altair 4" Component Form		
Drawn by:	D.Oe	Date: 03/08/2010
Scale:	1:1	




35 Cambridge Street, Cooperoo QLD 4151, ABN 24 081 897 823

Material:
Finish:
SAP Mat No:
Dwg No:

Revision

Sheet 1 of 4

ALTAIR 4" LOUVER IN COMPONENT FORM

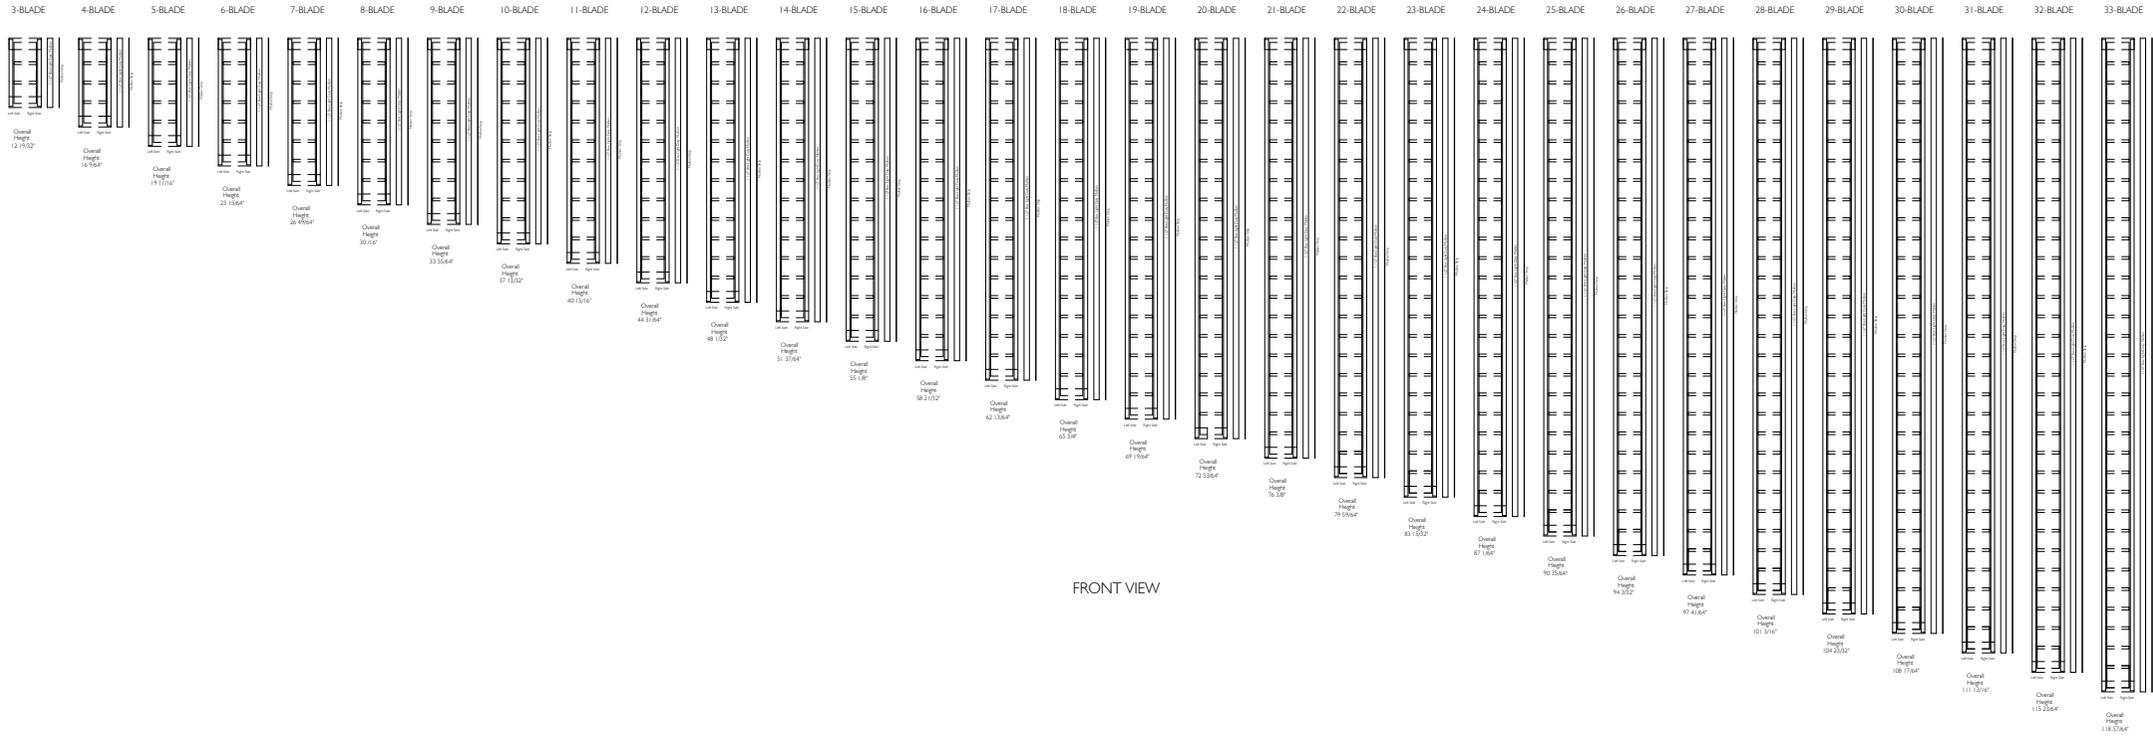

FRONT VIEW

Proprietary and confidential
 The information contained in this drawing is the sole property of Breezway Australia. Any reproduction in part or as a whole, without the written permission of Breezway Australia is prohibited.

Rev	Description	Approved	
		By	Date

Title: Altair 4" Component Form

Drawn by: D.Oe Date: 03/08/2010 Scale: 1:1



35 Cambridge Street, Cooperoo QLD 4151, ABN 24 081 897 823

Sheet 2 of 4

Material:

Finish:


SAP Mat No:

Dwg No:

Revision


ALTAIR 4" LOUVER COMPONENT FORM

ALTAIR 4" LOUVER COMPONENT FORM

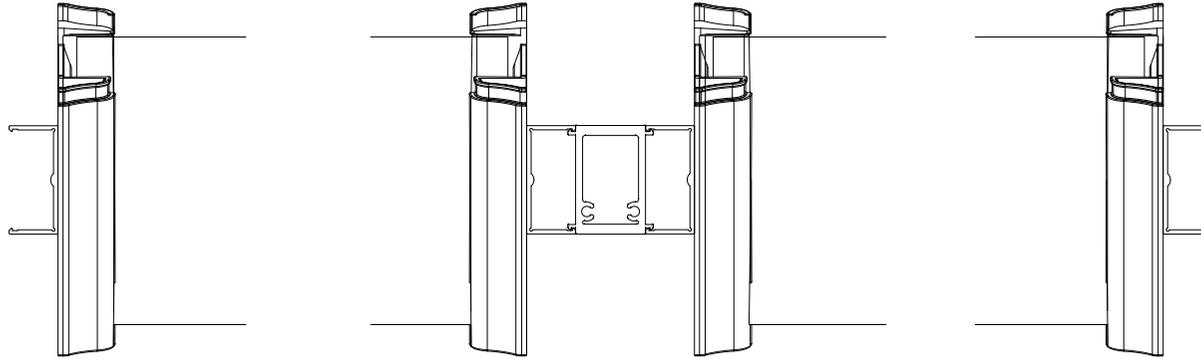

Altair Component Form with 1 1/2" Box Light Duty Mullion

Refer to Breezway Product Performance Warranty for mullion wind ratings.

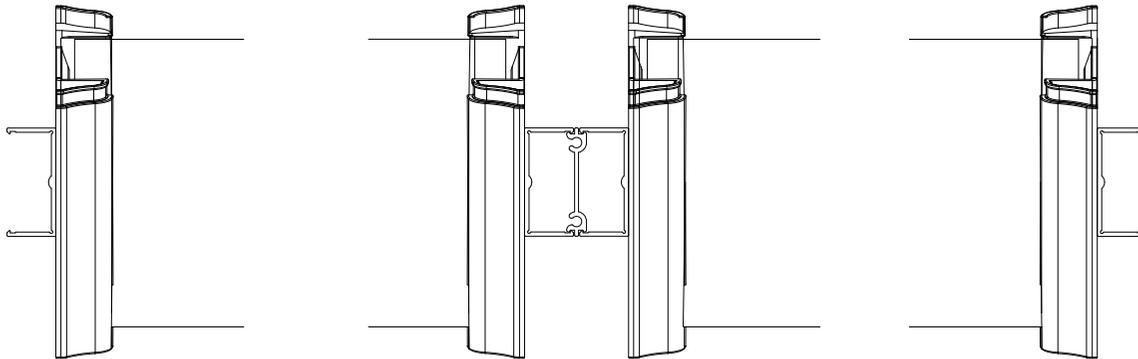

Altair Component Form with Mullion Strip

PLAN VIEW

Proprietary and confidential

The information contained in this drawing is the sole property of Breezway Australia. Any reproduction in part or as a whole, without the written permission of Breezway Australia is prohibited.

Rev	Description	Approved	
		By	Date

Title:		
Altair 4" Component Form		
Drawn by:	D.Oe	Date: 03/08/2010
Scale:	1:1	Sheet 3 of 4

breezway[®]

35 Cambridge Street, Coorparoo QLD 4151, ABN 24 081 897 823

Material:
Finish:
SAP Mat No:
Dwg No:
Revision

Specification

The louver window shall be Altair 4" Louvers and weatherstrip, with Altair mullion strip or 38x25 mullion (as applicable) by Breezway – as certified by the Australian Window Association. Fabricated to perform in (Insert applicable N or C rating) Zone to comply with AS2047.

Proprietary and confidential The information contained in this drawing is the sole property of Breezway Australia. Any reproduction in part or as a whole, without the written permission of Breezway Australia is prohibited.	Rev	Description	Approved		Title: Altair 4" Component Form	 <small>35 Cambridge Street, Coopers QLD 4151, ABN 24 081 897 823</small>	Material:			
			By	Date			Finish:			
							SAP Mat No:			
							Dwg No:			
			Drawn by:	D.Oe	Date:	03/08/2010	Scale:	1:1	Sheet 4 of 4	Revision