


ALTAIR 6" IN COMPONENT FORM

Standard Heights

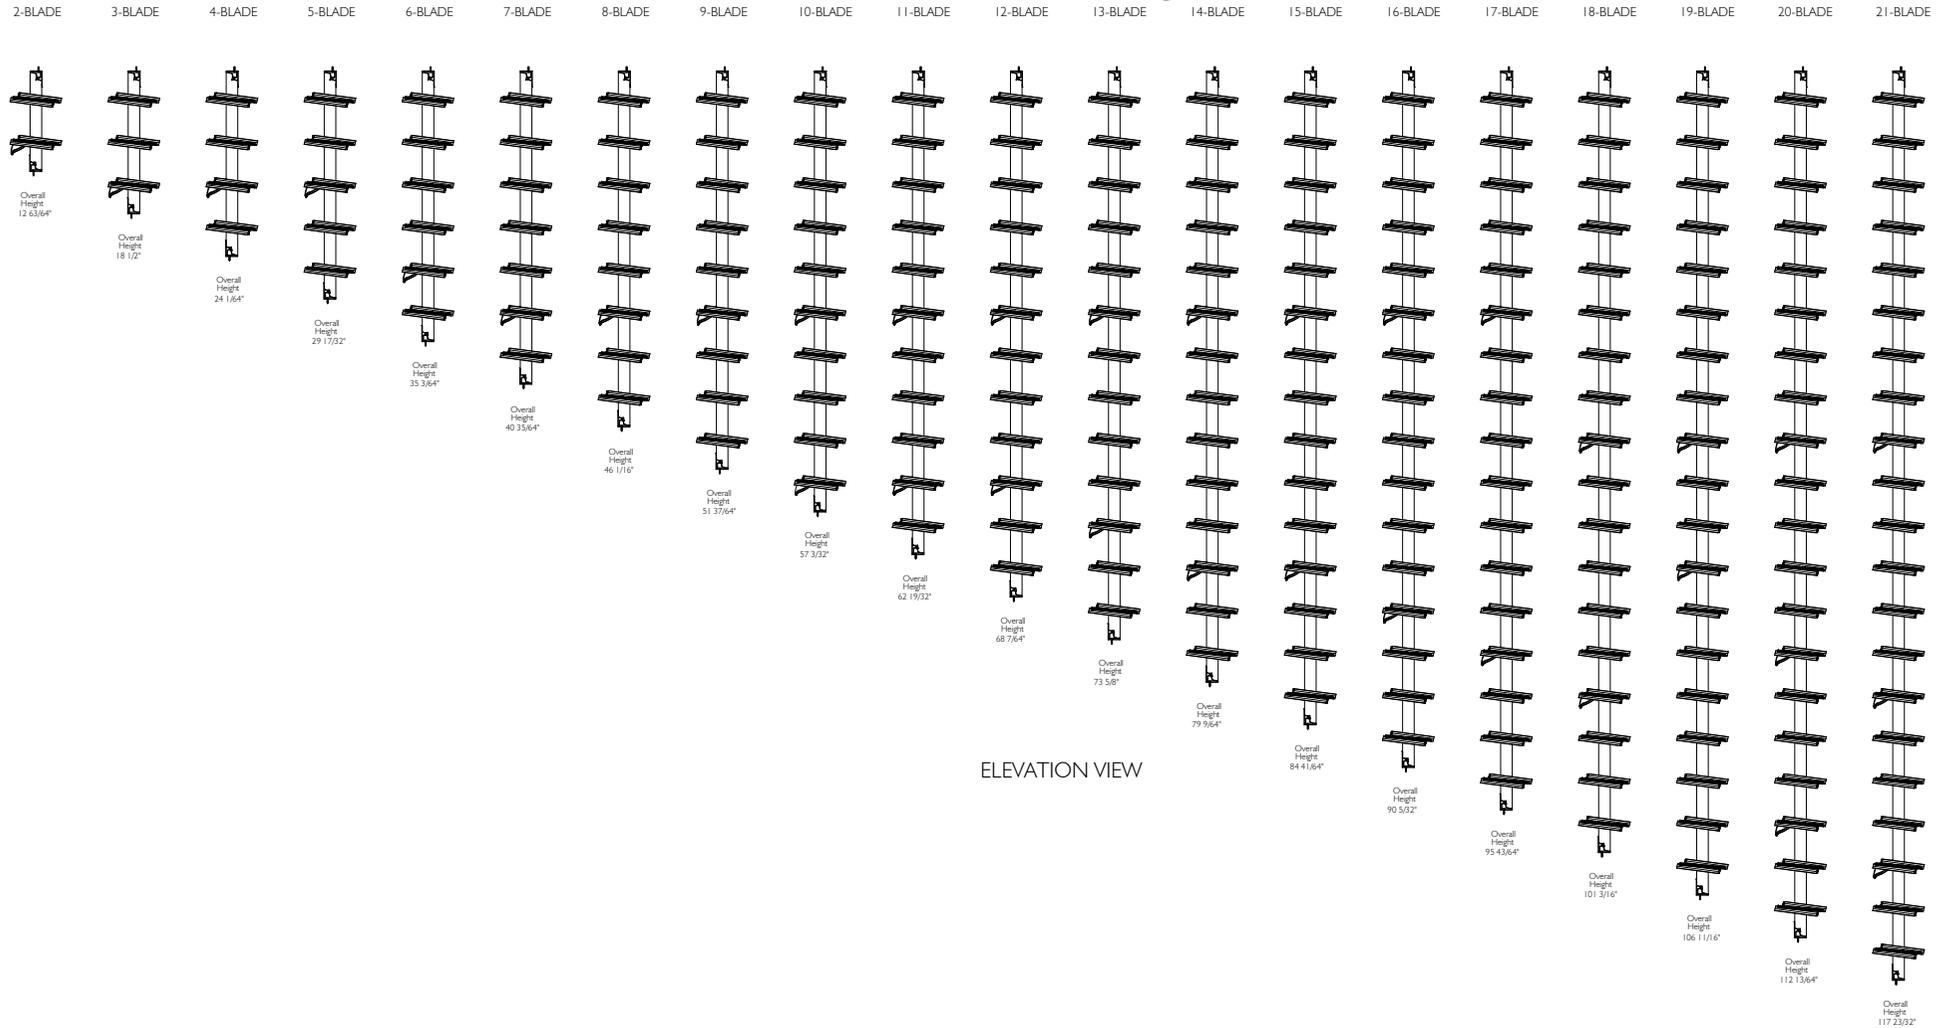


ELEVATION VIEW

Proprietary and confidential The information contained in this drawing is the sole property of Breezway Australia. Any reproduction in part or as a whole, without the written permission of Breezway Australia is prohibited.	Rev	Description	Approved By	Date	Title: Altair MK2 6" Powerlouver in Component Form Standard Height Drawn by: B.G Date: 14/10/2011 Scale: NTS					Material:		
												Finish:
												SAP Mat No:
												Dwg No:
35 Cambridge Street, Coorparoo QLD 4151, ABN 24 081 897 823					Sheet 1 of 5	Revision						

ALTAIR 6" IN COMPONENT FORM

Off- Standard Heights

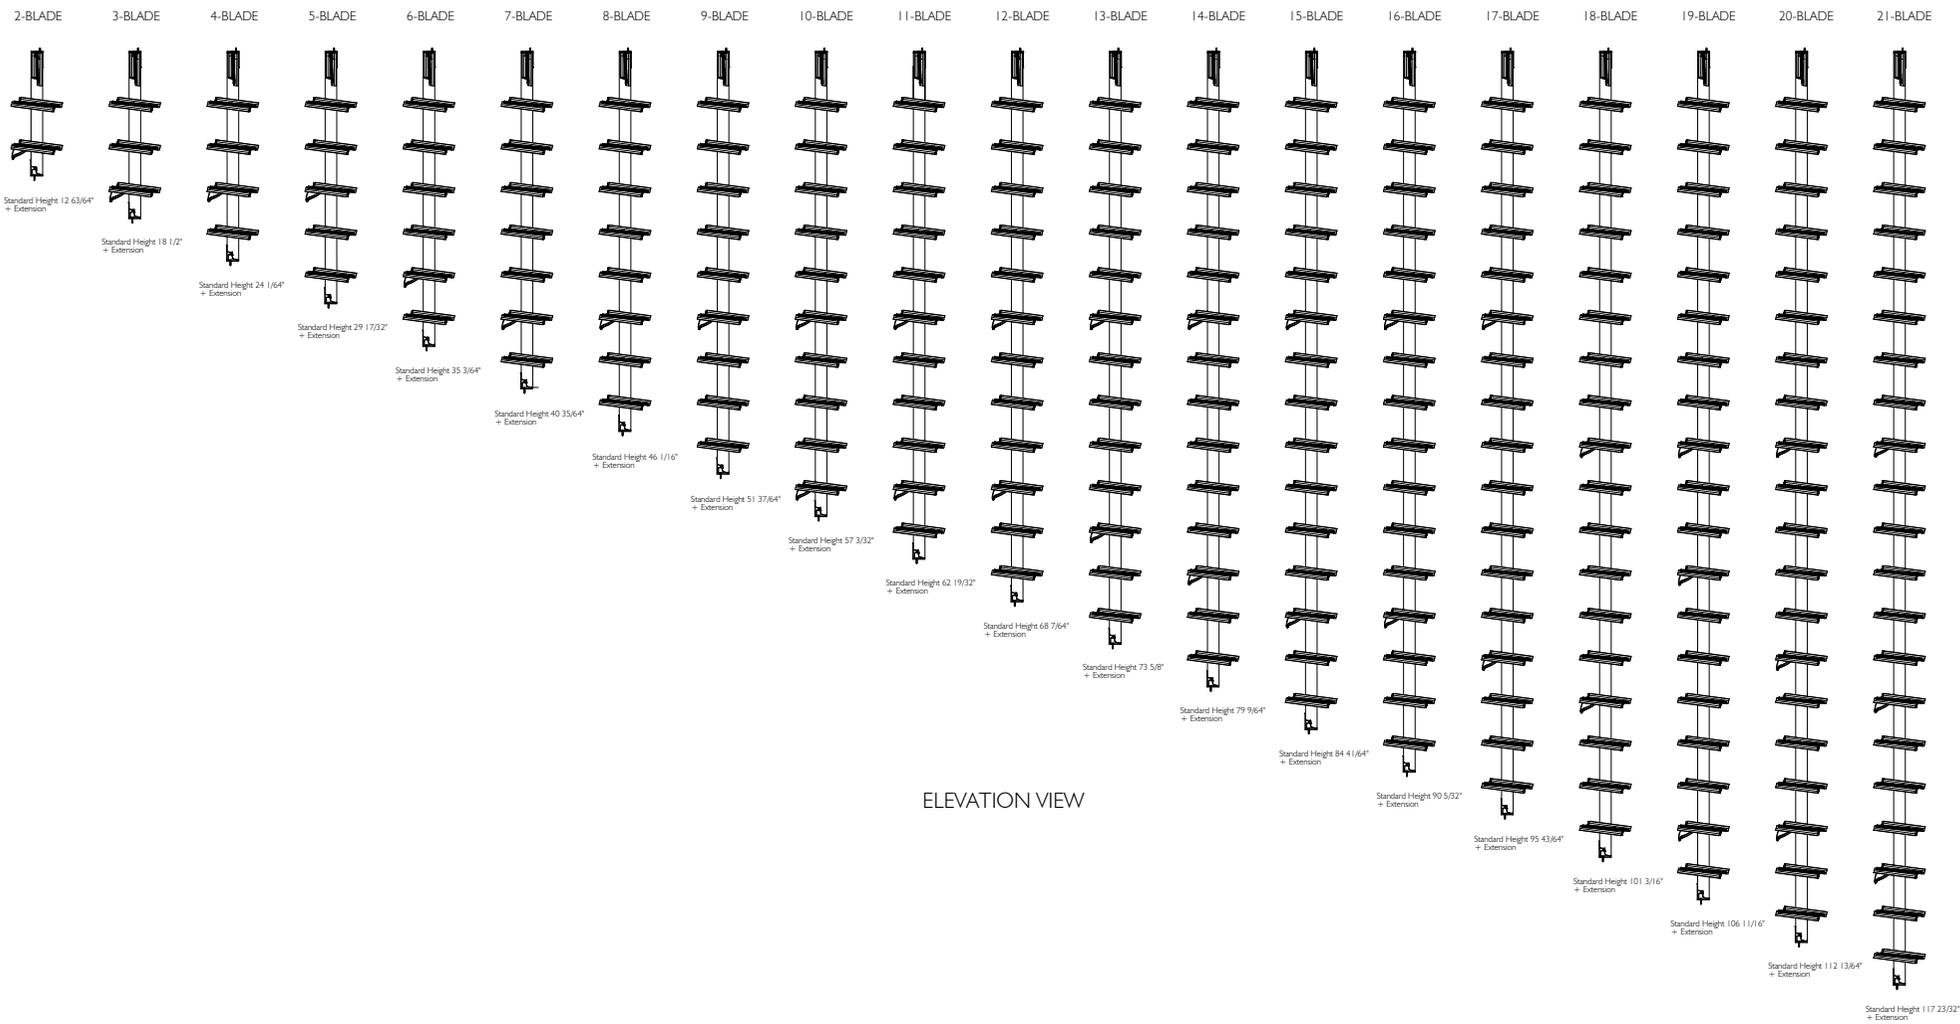

Proprietary and confidential
 The information contained in this drawing is the sole property of Breezway Australia. Any reproduction in part or as a whole, without the written permission of Breezway Australia is prohibited.

Rev	Description	Approved By	Date

Title:
 Altair MK2 6" Powerlouver in Component Form Off-Standard Height

Drawn by: B.G Date: 14/10/2011 Scale: NTS




35 Cambridge Street, Coorparoo QLD 4151, ABN 24 081 897 823

Sheet 2 of 5

Material:
Finish:
SAP Mat No:
Dwg No:
Revision

ALTAIR 6" IN COMPONENT FORM

Standard Heights (Viewed From Outside)

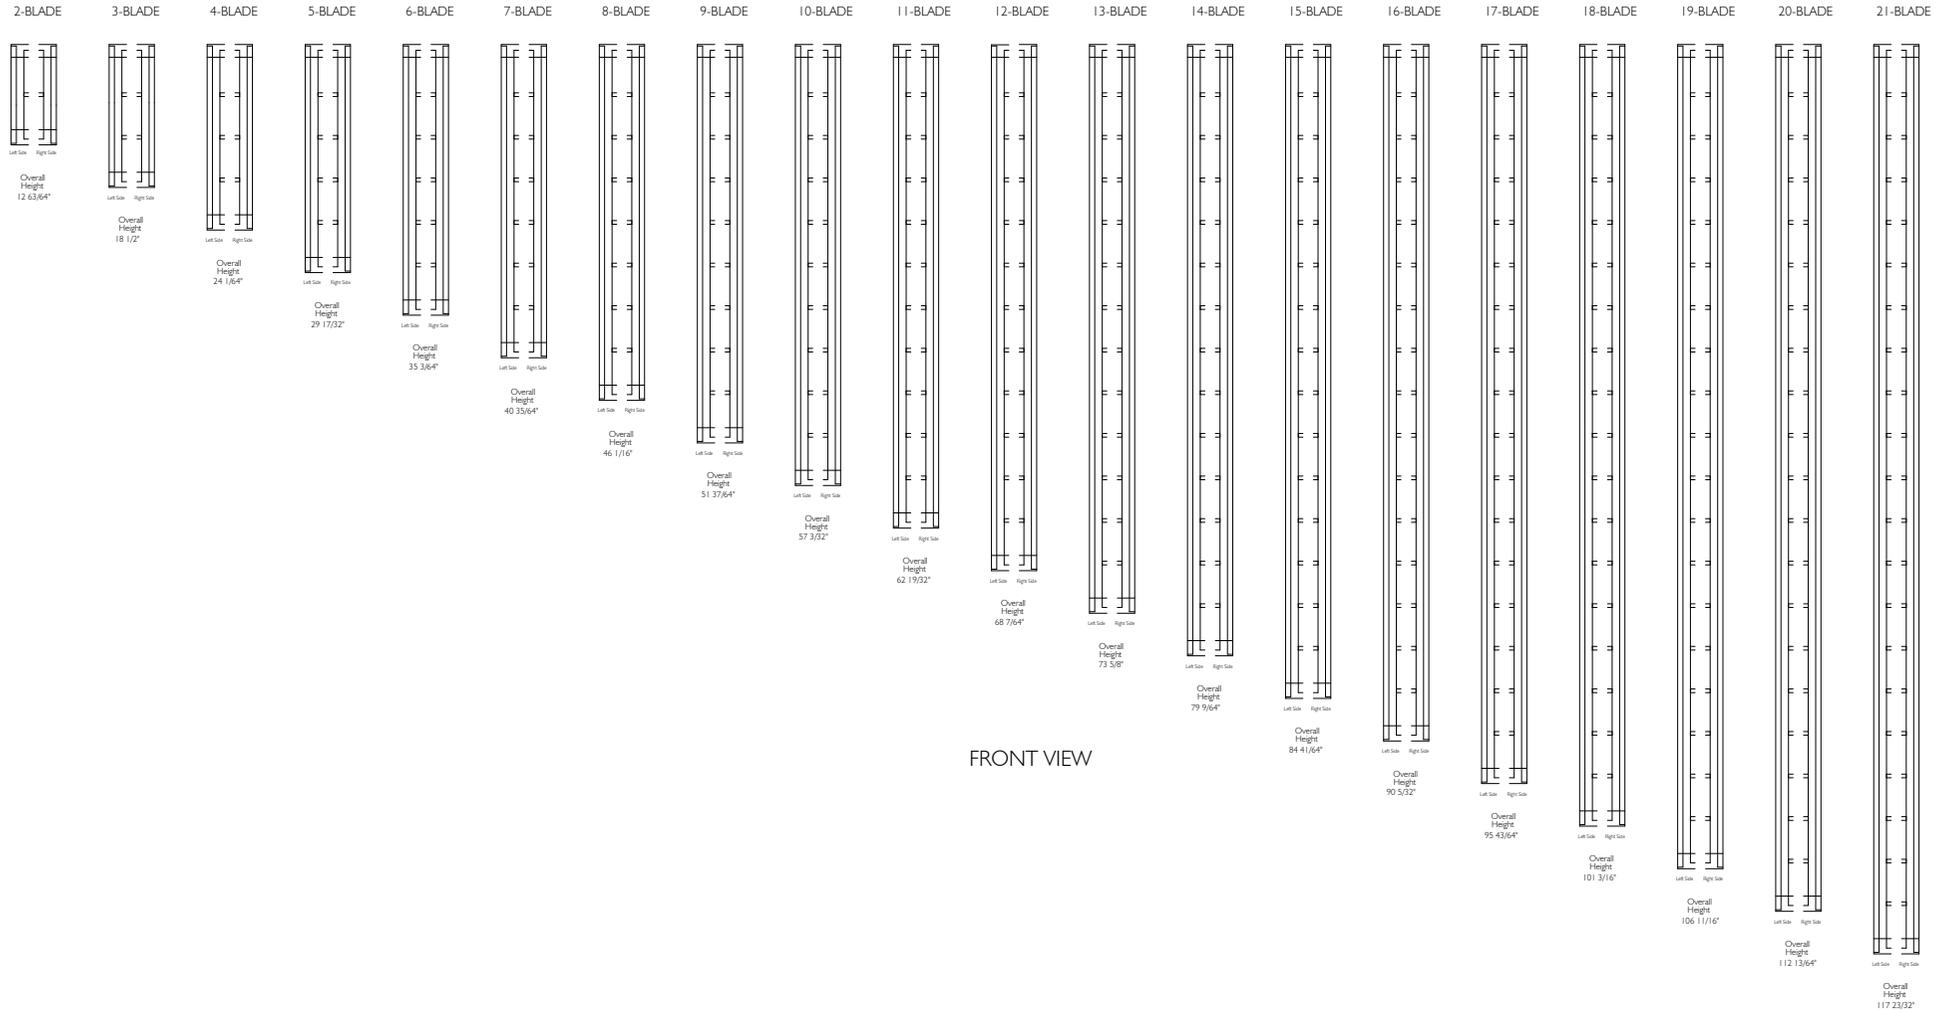

FRONT VIEW

Proprietary and confidential
The information contained in this drawing is the sole property of Breezway Australia. Any reproduction in part or as a whole, without the written permission of Breezway Australia is prohibited.

Rev	Description	Approved By	Date

Title:
Altair 6" Powerlouver in Component Form

Drawn by: B.G Date: 14/10/2011 Scale: NTS




35 Cambridge Street, Cooperoo QLD 4151, ABN 24 081 897 823

Sheet 3 of 5 Revision


Material:
Finish:
SAP Mat No:
Dwg No:

Altair 6" Louver
Component Form with 1 1/2" Box Light Duty Mullion

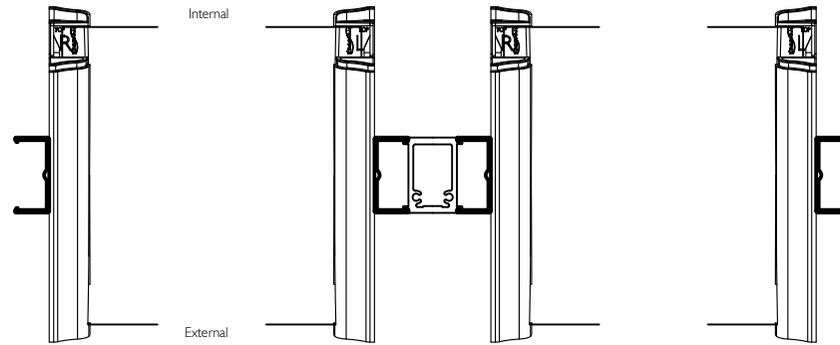

PLAN VIEW

Altair 6" Louver
Component Form with Mullion Strip

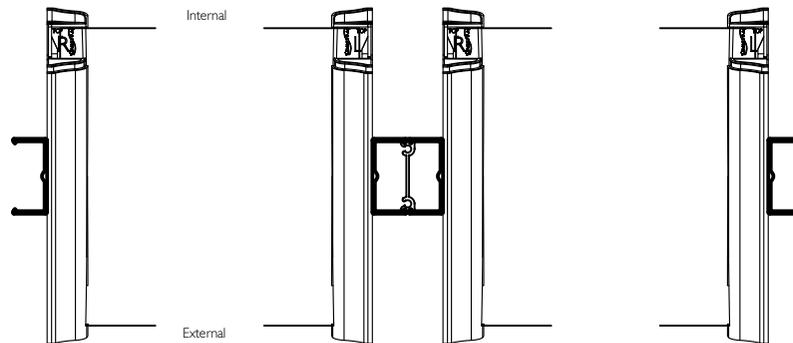

Proprietary and confidential
The information contained in this drawing is the sole property of Breezway Australia. Any reproduction in part or as a whole, without the written permission of Breezway Australia is prohibited.

Rev	Description	Approved	
		By	Date

Title:
Altair 6" Powerlouver in Component Form
Drawn by: B.G | Date: 14/10/2011 | Scale: 1:2



35 Cambridge Street, Coorparoo QLD 4151, ABN 24 081 897 823
Sheet 4 of 5

Material:
Finish:
SAP Mat No:
Dwg No:
Revision

