



ALTair 4" LOUVER IN ios SURROUND FRAME WITH OUTSIDE SCREEN - STRAIGHT CUT WOOD BLADES

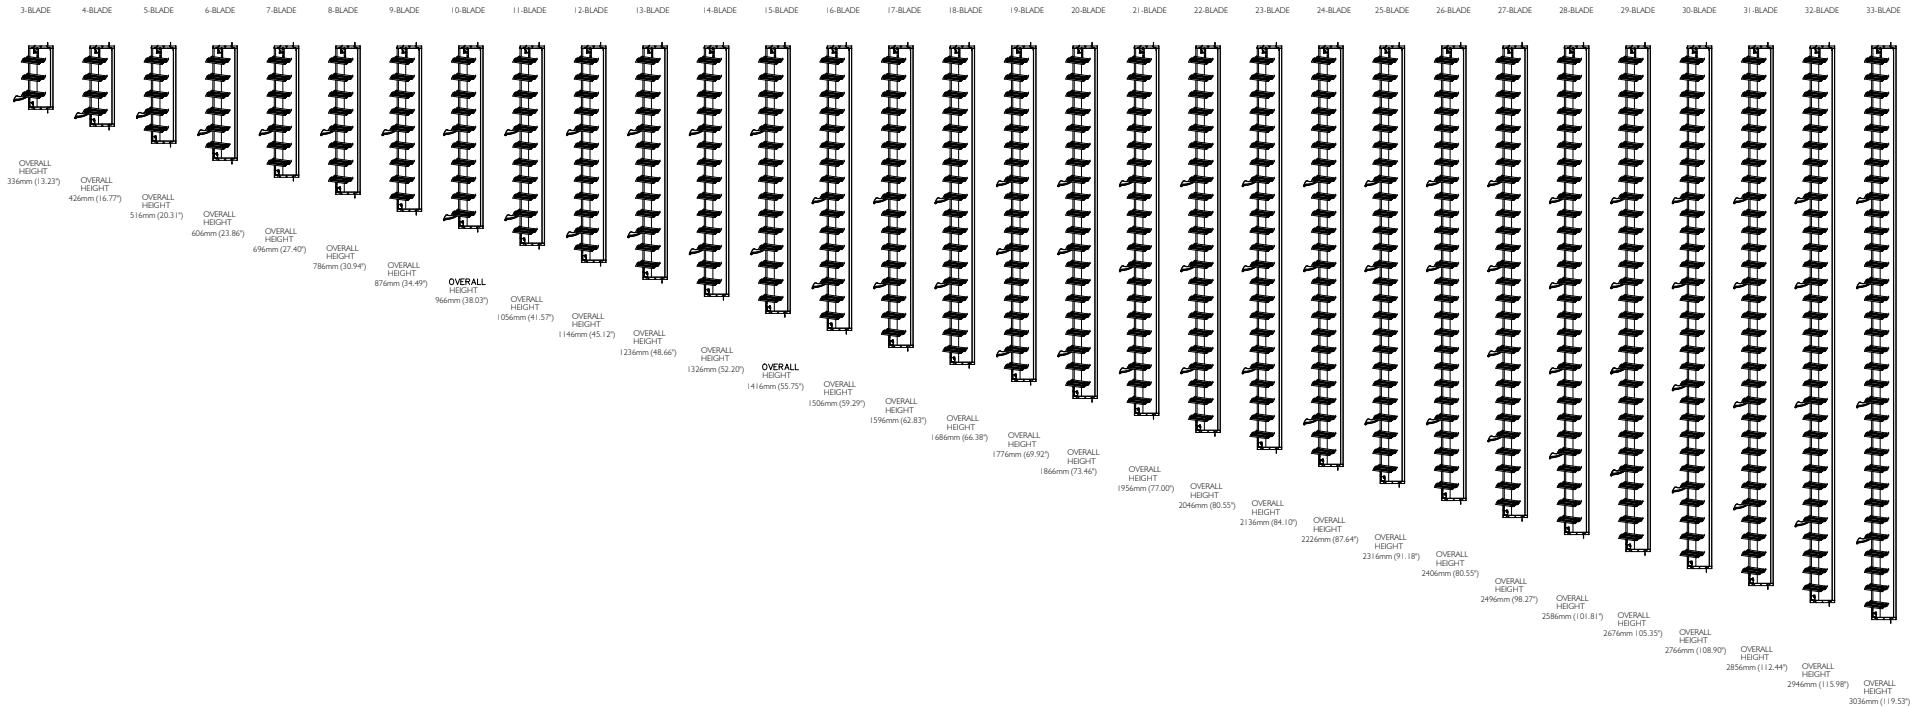

IF IN DOUBT ASK - DO NOT SCALE DRAWING

Proprietary and confidential	Rev	Description	Approved		Title: Altair 4" Louver In ios Surround Frame With Outside Screen				 35 Cambridge Street, Coorparoo QLD 4151, ABN 24 081 897 823		Material:		
			By	Date							Finish:		
											SAP Mat No:		
											Dwg No:		
The information contained in this drawing is the sole property of Breezway Australia. Any reproduction in part or as a whole, without the written permission of Breezway Australia is prohibited.					Drawn by:	A.E.	Date:	01.10.15	Scale:	1:40@A4	Sheet 1 of 1	Revision:	