
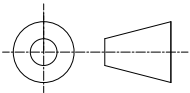



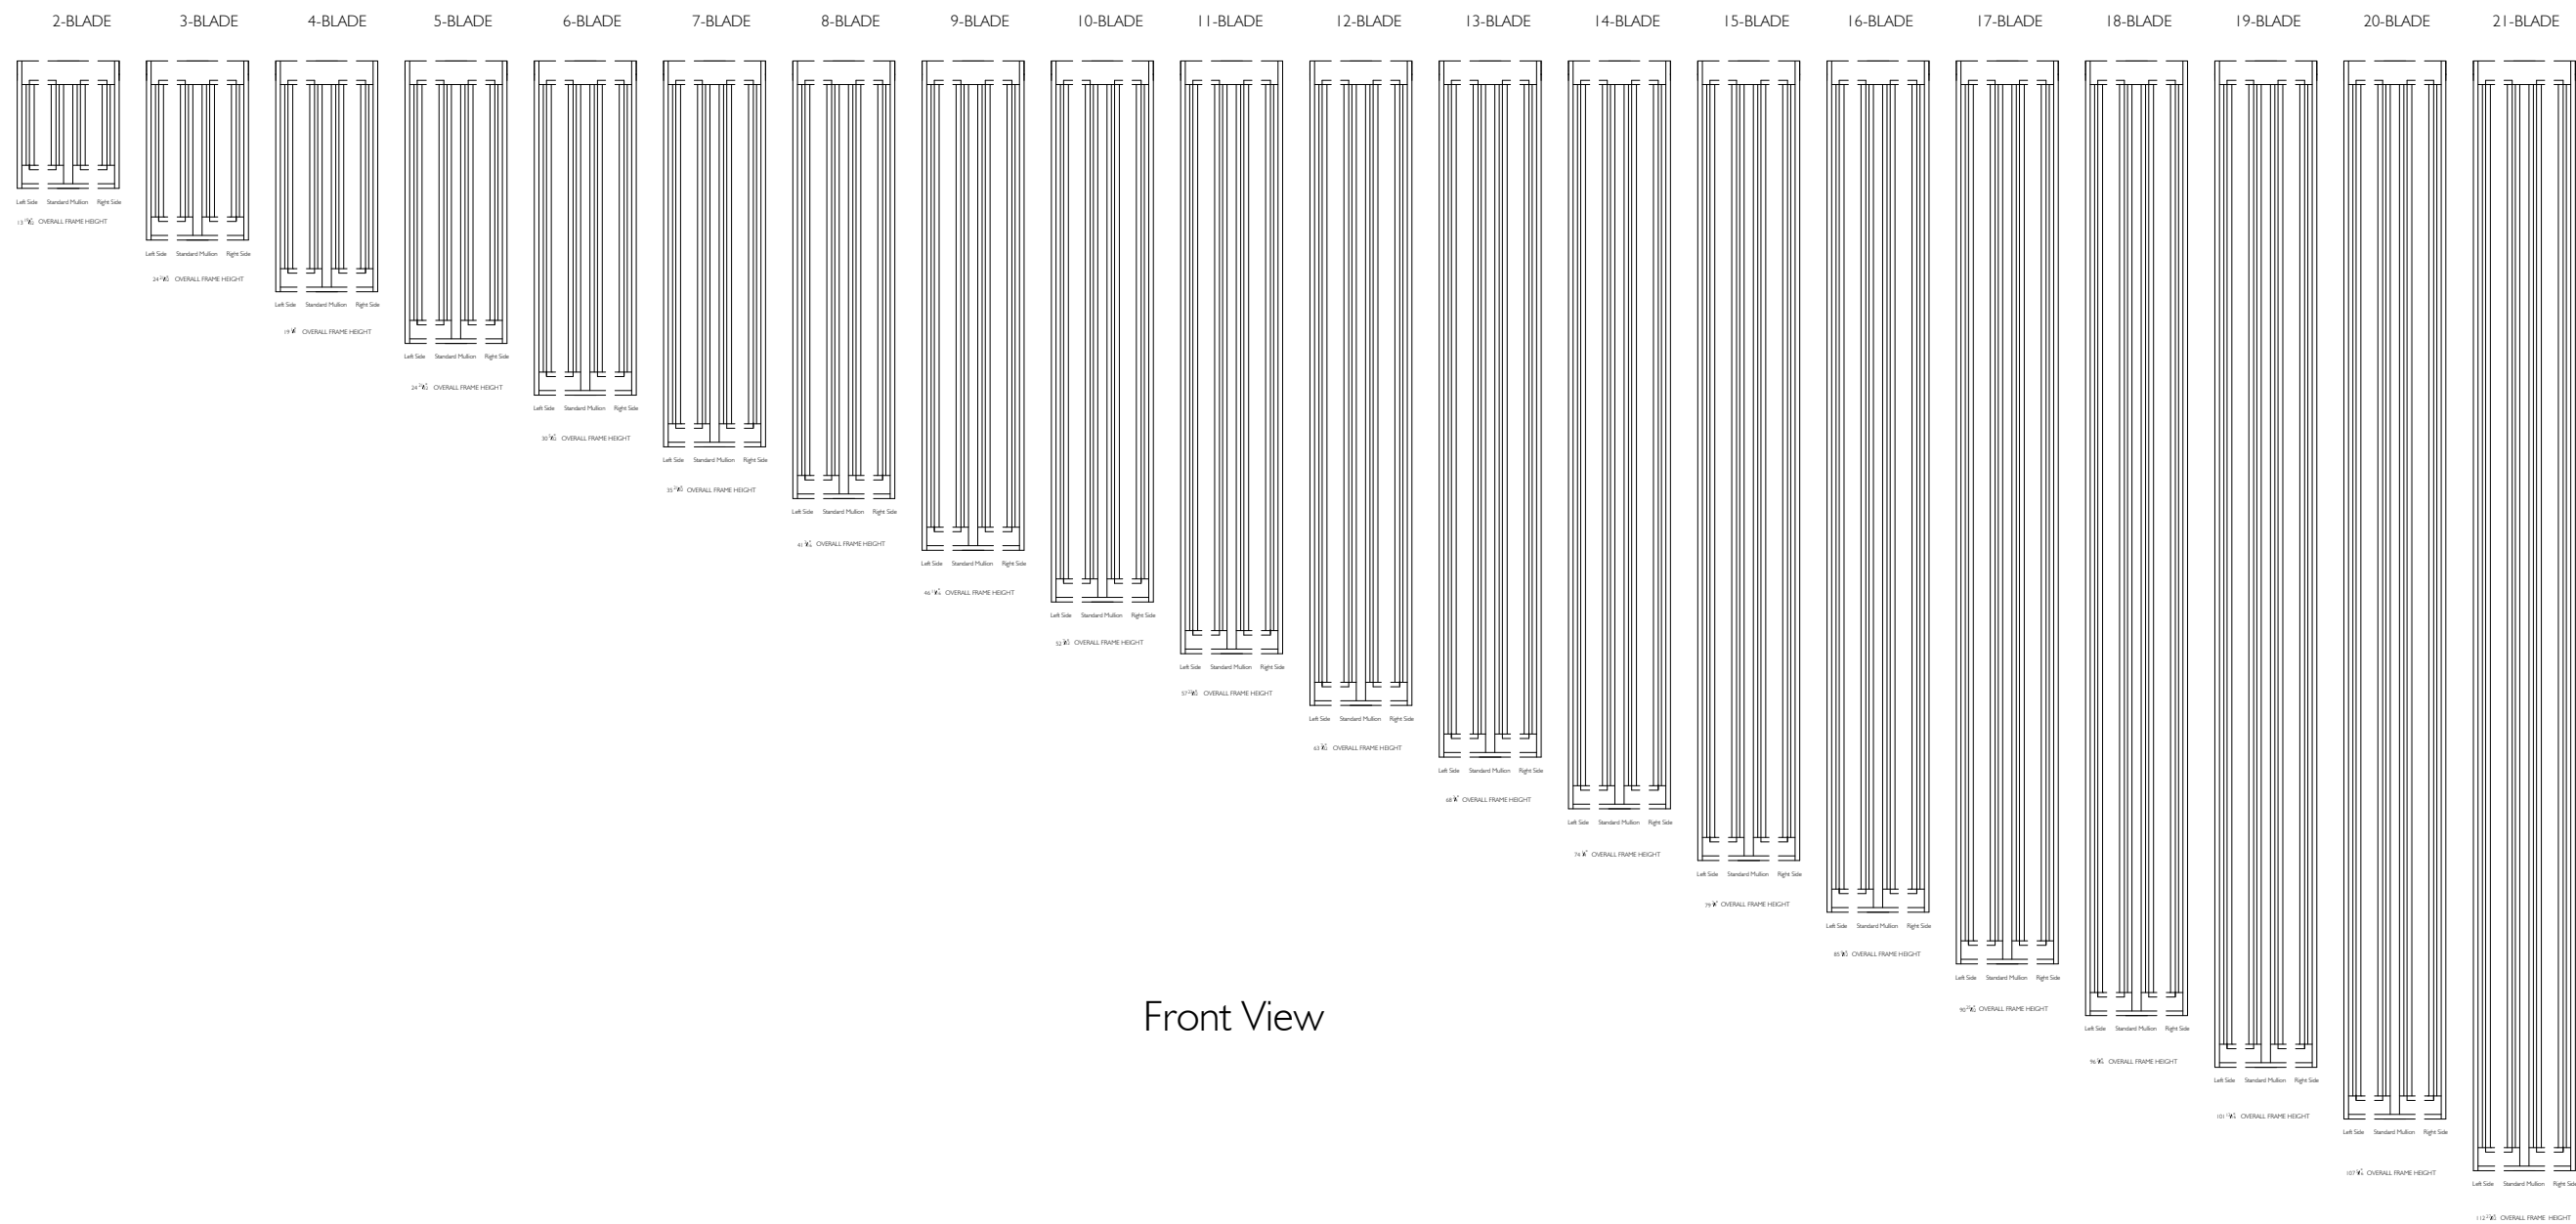
ALTAIR 6" LOUVRE IN ios SURROUND FRAME WITH INSIDE SCREEN - FIXED LIGHT

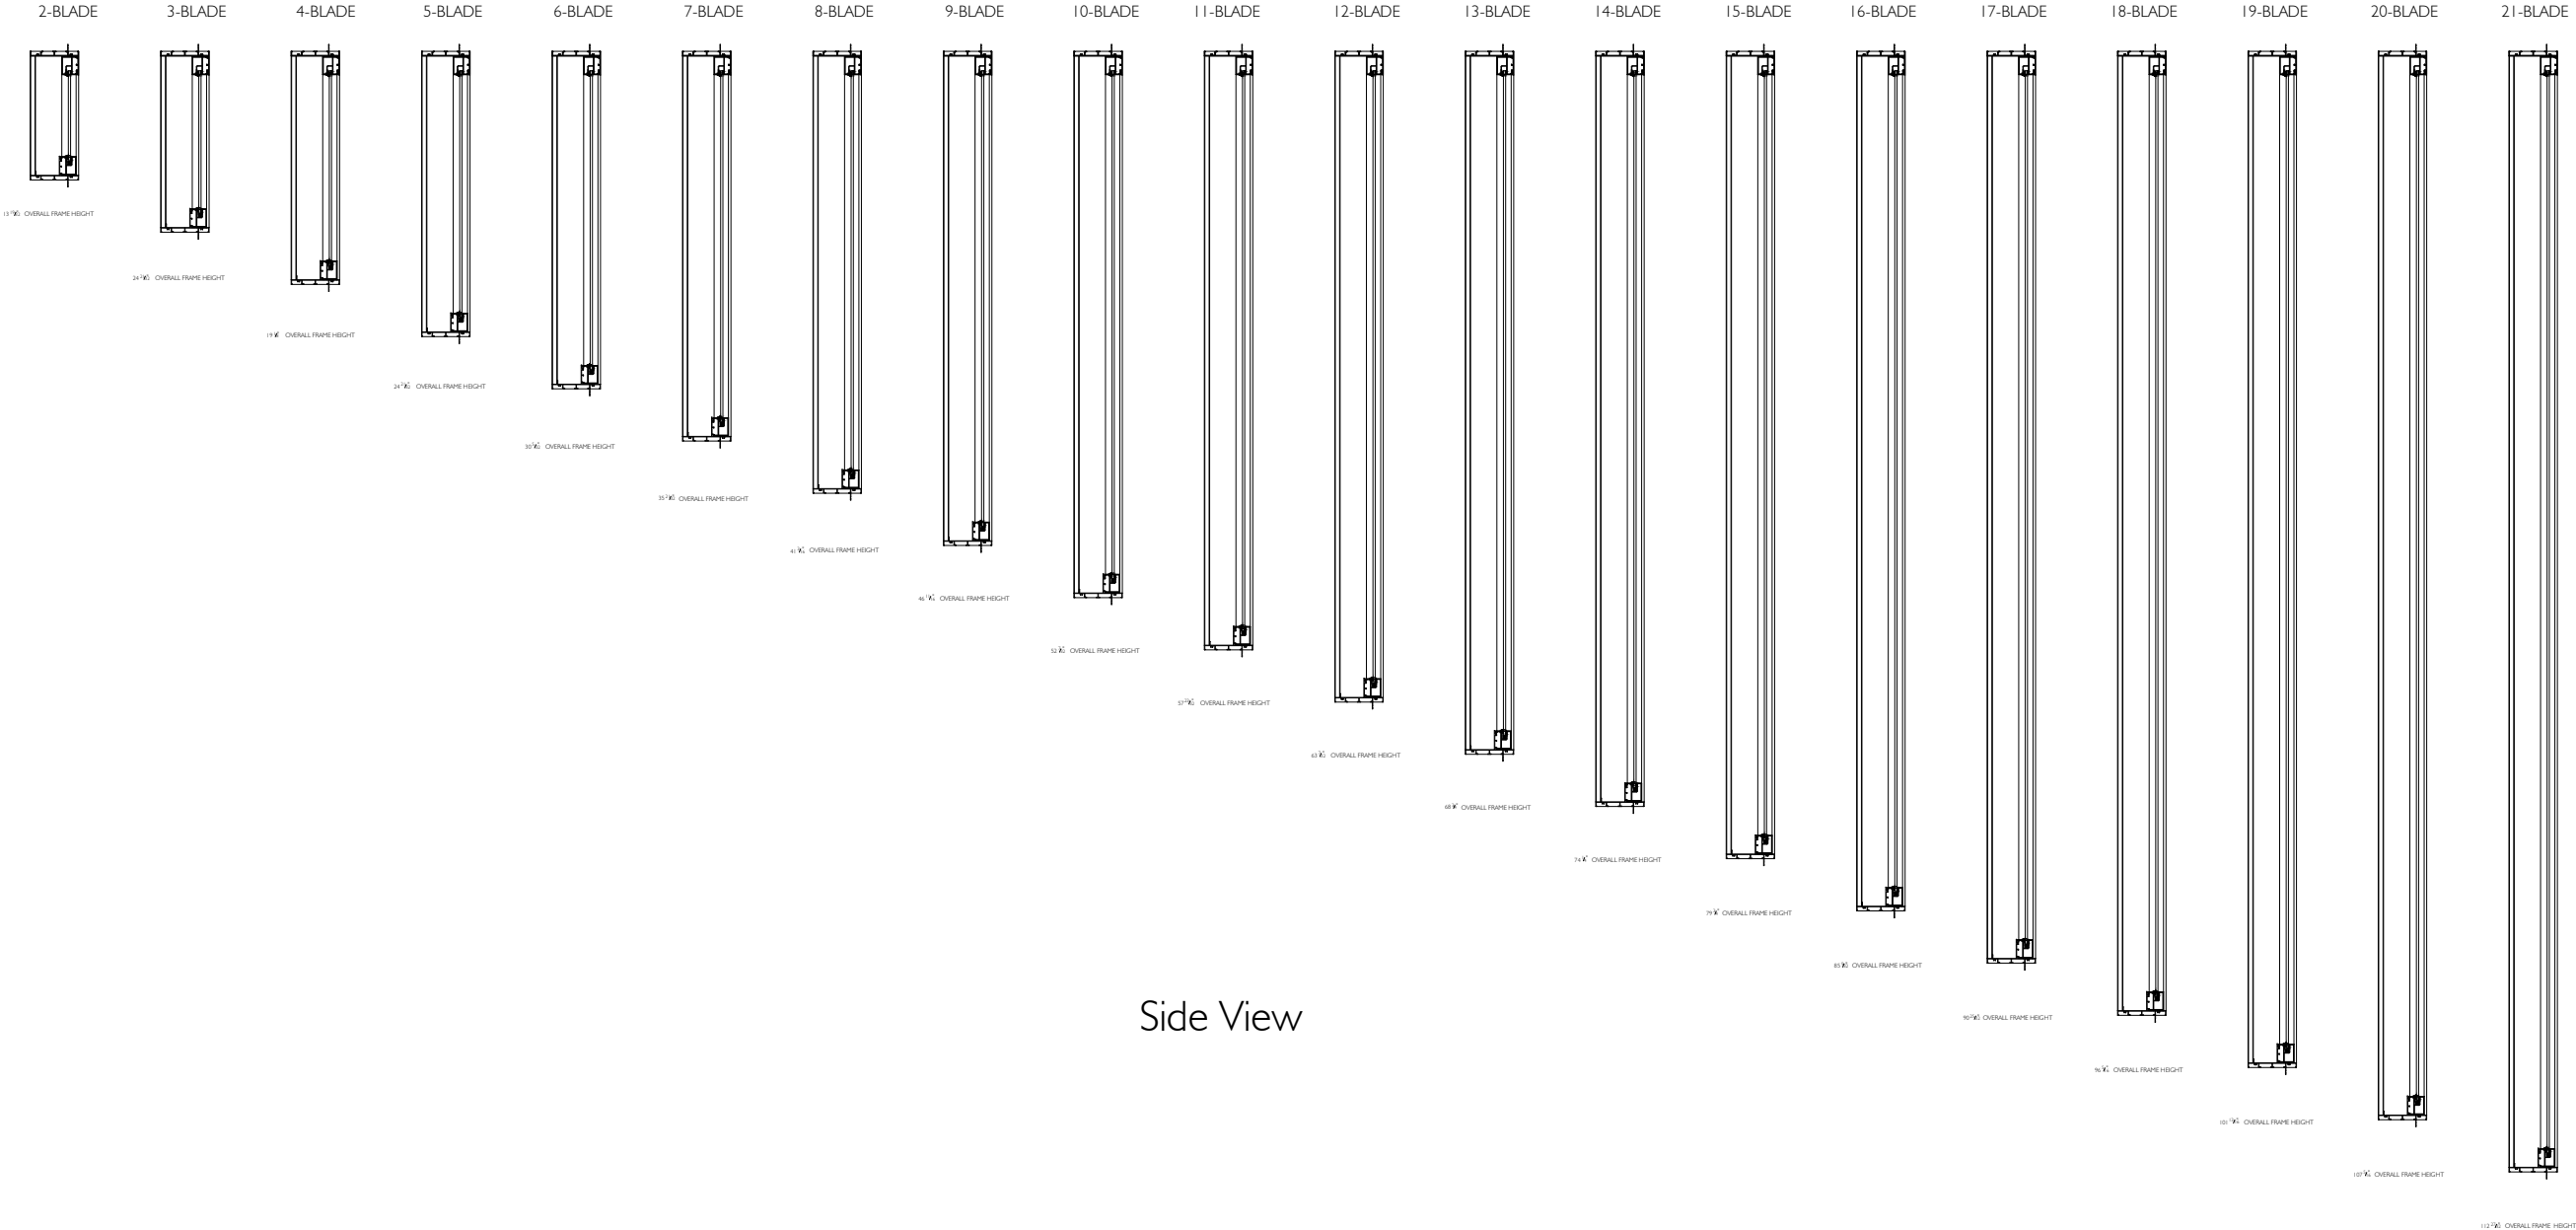


IF IN DOUBT ASK – DO NOT SCALE DRAWING

<div>Proprietary and confidential</div> <div>The information contained in this drawing is the sole property of Breezway Australia. Any reproduction in part or as a whole, without the written permission of Breezway Australia is prohibited.</div>	Rev	Description	Approved		Title: Altair 6" Louvre in ios Surround Frame Fixed Light			 35 Cambridge Street, Coorparoo QLD 4151, ABN 24 081 897 823		Material:	
			By	Date						Finish:	
										SAP Mat No:	
										Dwg No:	
Drawn by: B.G			Date: 03/10/2013		Scale: 1:20@A3	Sheet 1 of 3		Revision:			


ALTAIR 6" LOUVRE IN ios SURROUND FRAME WITH INSIDE SCREEN - FIXED LIGHT




Front View

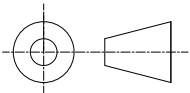


IF IN DOUBT ASK – DO NOT SCALE DRAWING

<div>Proprietary and confidential</div> <div>The information contained in this drawing is the sole property of Breezway Australia. Any reproduction in part or as a whole, without the written permission of Breezway Australia is prohibited.</div>	Rev	Description	Approved		Title:  Altair 6" Louvre in ios Surround Frame Fixed Light				  35 Cambridge Street, Coorparoo QLD 4151, ABN 24 081 897 823		Material:	
			By	Date							Finish:	
											SAP Mat No:	
											Dwg No:	
					Drawn by: B.G   Date: 03/10/2013   Scale: 1:20@A3   Sheet 2 of 3				Revision:			


Altair 6" Louvre in ios Surround Frame with Inside Screen - Fixed Light

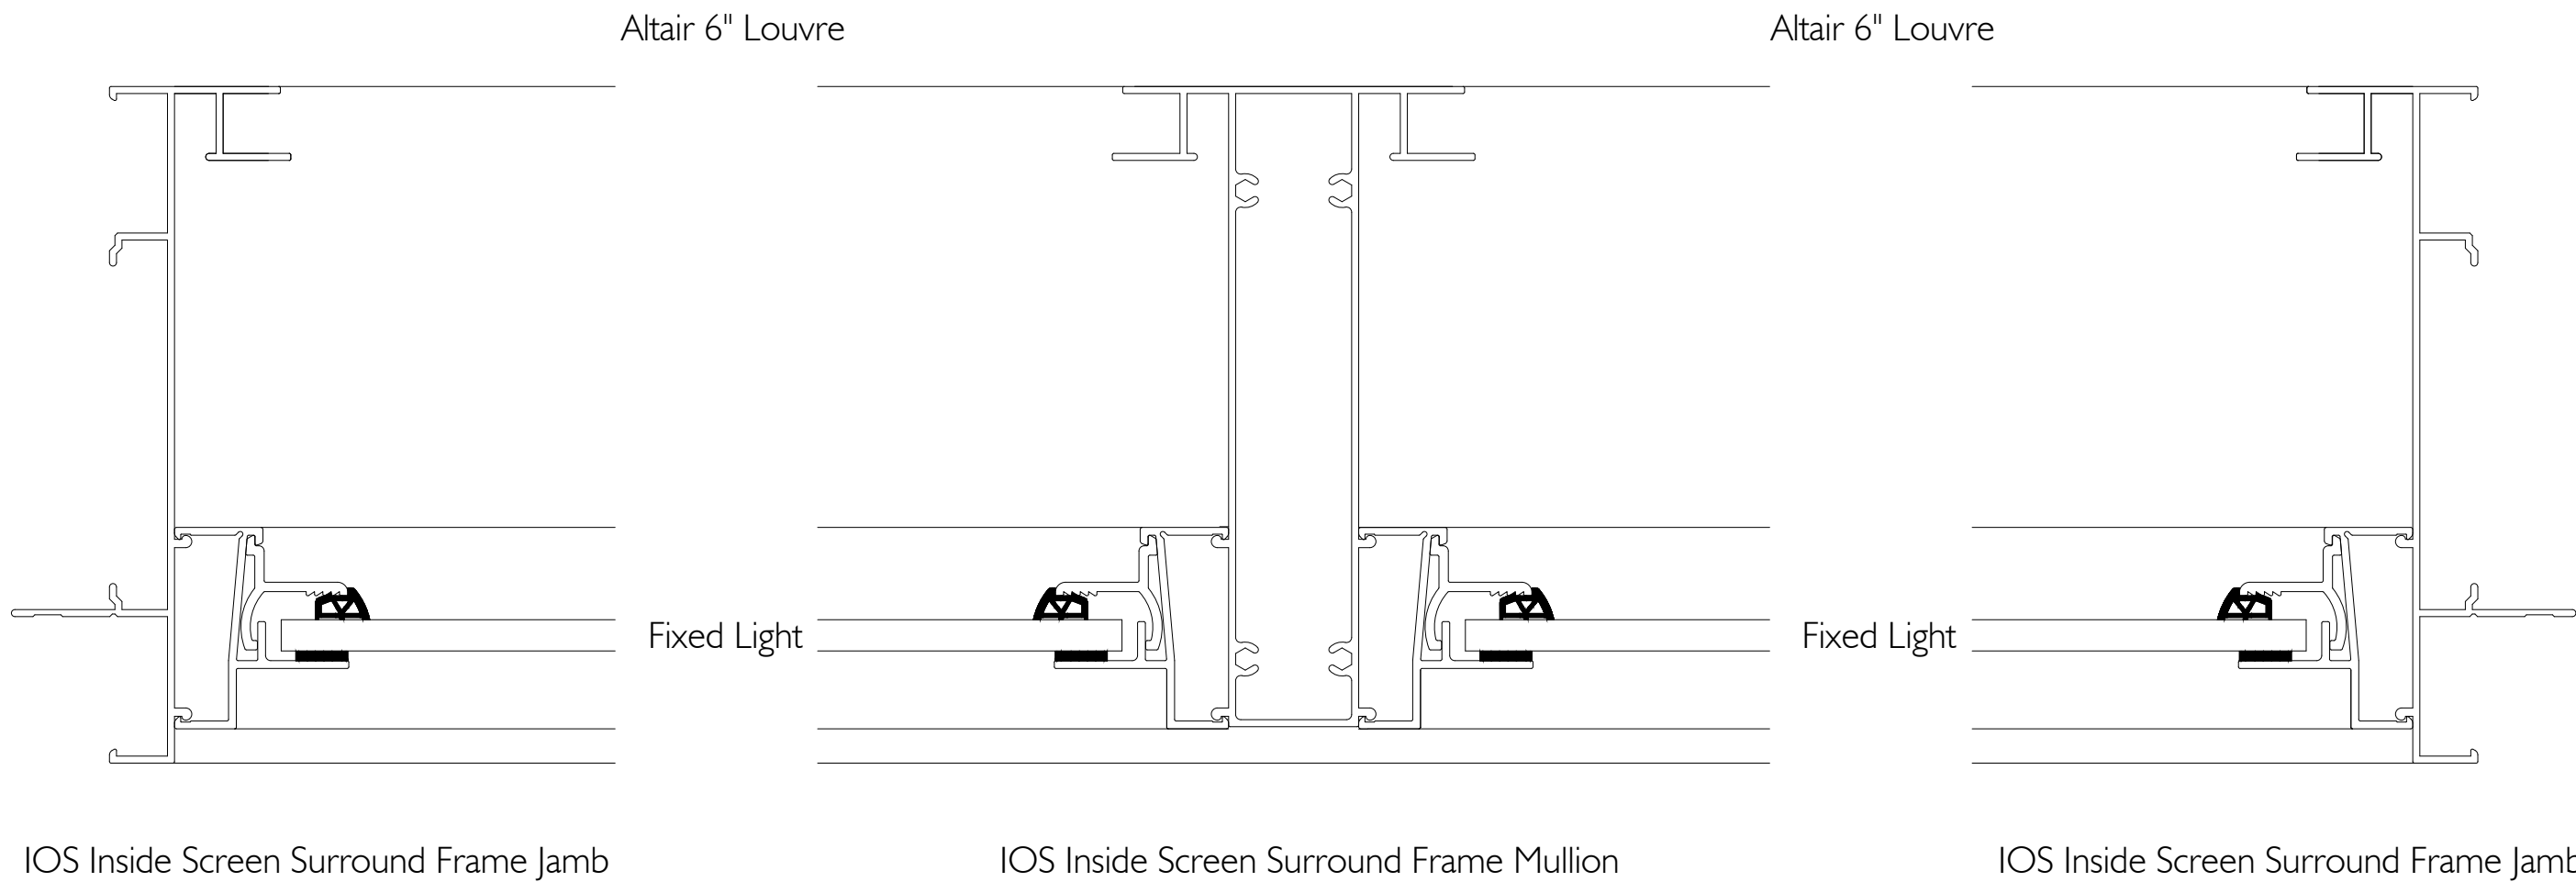

PLAN VIEW

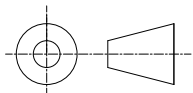

IF IN DOUBT ASK - DO NOT SCALE DRAWING

<div>Proprietary and confidential</div> <div>The information contained in this drawing is the sole property of Breezway Australia. Any reproduction in part or as a whole, without the written permission of Breezway Australia is prohibited.</div>	Rev	Description	Approved		Title: <div>Altair 6" Louvre in ios Surround Frame Fixed Light</div>				<div> 35 Cambridge Street, Coorparoo QLD 4151, ABN 24 081 897 823</div>		Material:	
			By	Date							Finish:	
							SAP Mat No:					
							Dwg No:					
							Revision:					
							Drawn by: B.G	Date: 03/10/2013	Scale: 1:20@A3	Sheet 3 of 3		