



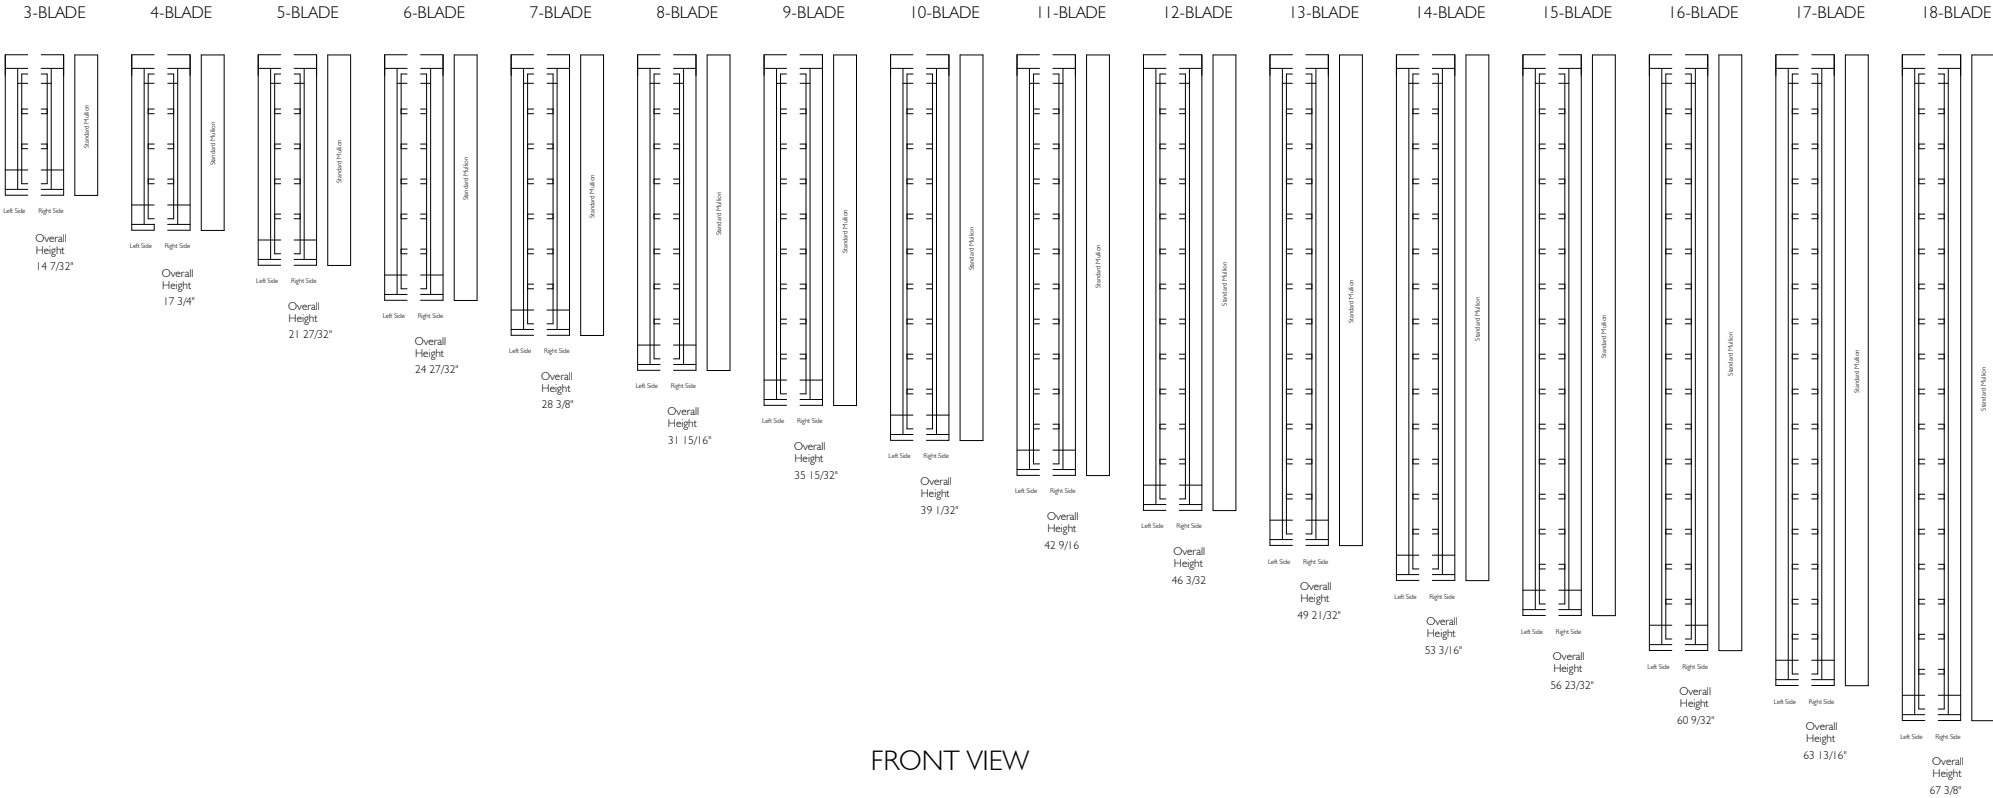
ALTAIR 4" POWERLOUVER IN EASYSCREEN SURROUND FRAME

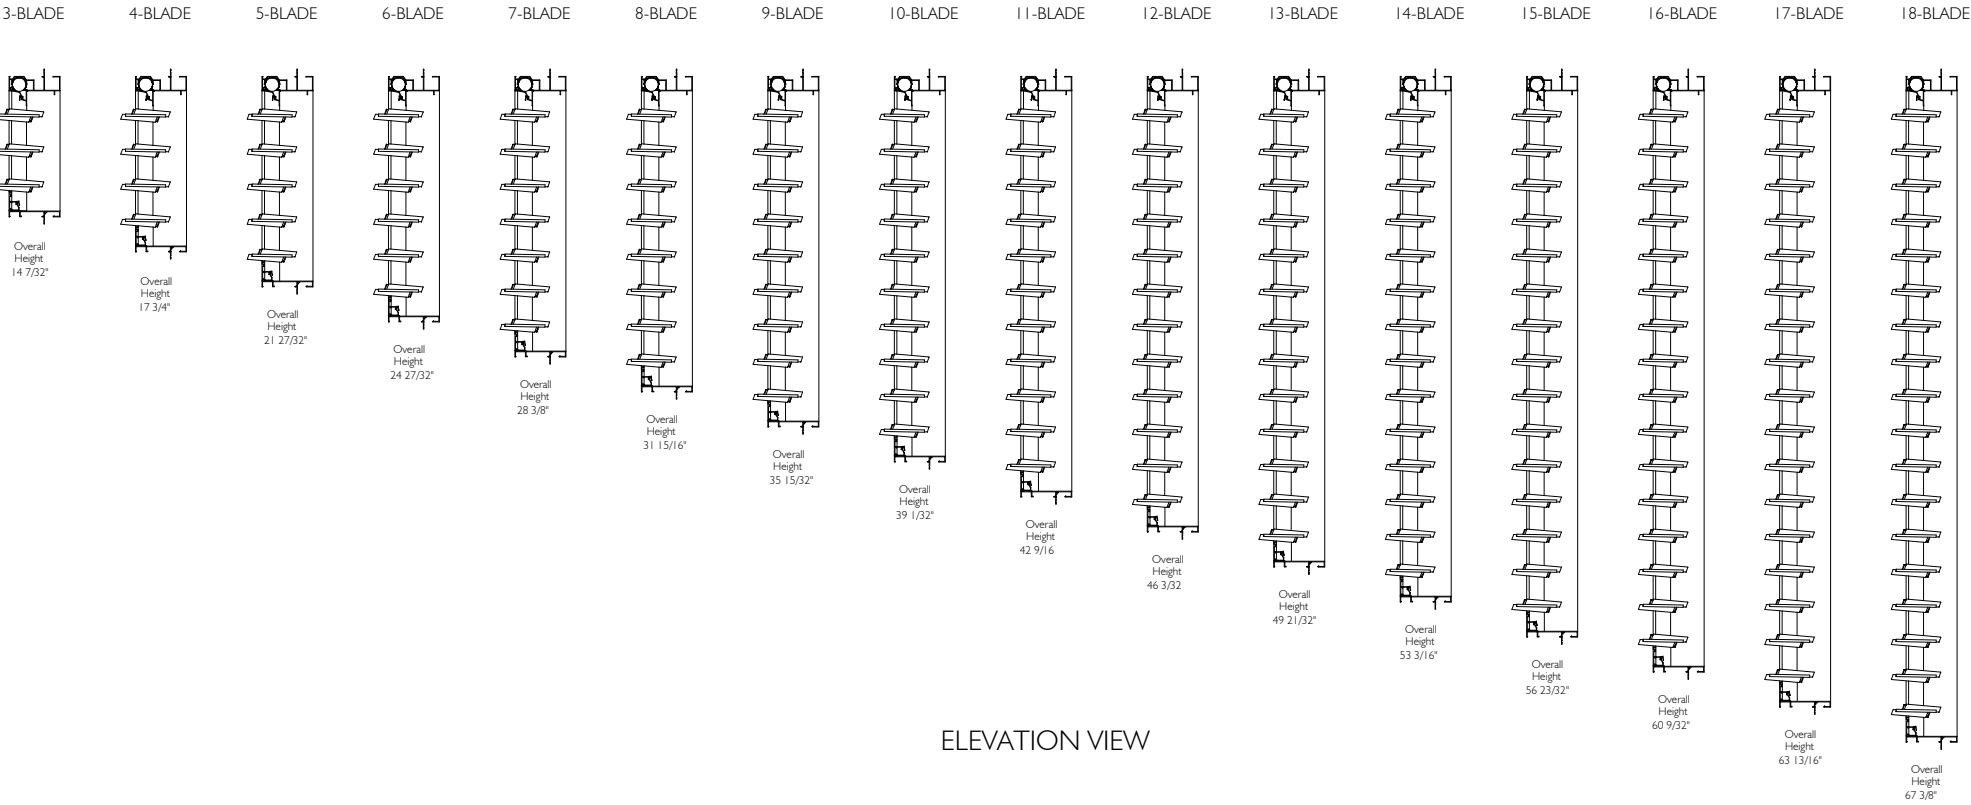


ELEVATION VIEW


Proprietary and confidential The information contained in this drawing is the sole property of Breezway Australia. Any reproduction in part or as a whole, without the written permission of Breezway Australia is prohibited.	Rev	Description	Approved		Title: Altair 4" Easyscreen Powerlouver Frame	 <small>35 Cambridge Street, Coopers QLD 4151, ABN 24 081 897 823</small>			Material:	
			By	Date					Finish:	
									SAP Mat No:	
									Dwg No:	
Drawn by: A.E.			Date: 17-07-15		Scale: 1:20	Sheet 1 of 4			Revision	

ALTAIR 4" POWERLOUVER IN EASYSCREEN SURROUND FRAME




Proprietary and confidential The information contained in this drawing is the sole property of Breezway Australia. Any reproduction in part or as a whole, without the written permission of Breezway Australia is prohibited.	Rev	Description	Approved By Date		Title: Altair 4" Easyscreen Powerlouver Frame		 35 Cambridge Street, Coorparoo QLD 4151, ABN 24 081 897 823		Material:	
									Finish:	
									SAP Mat No:	
									Dwg No:	
Drawn by: A.E.			Date: 17-07-15		Scale: 1:20		Sheet 2 of 4		Revision	

ALTAIR 4" LOUVER

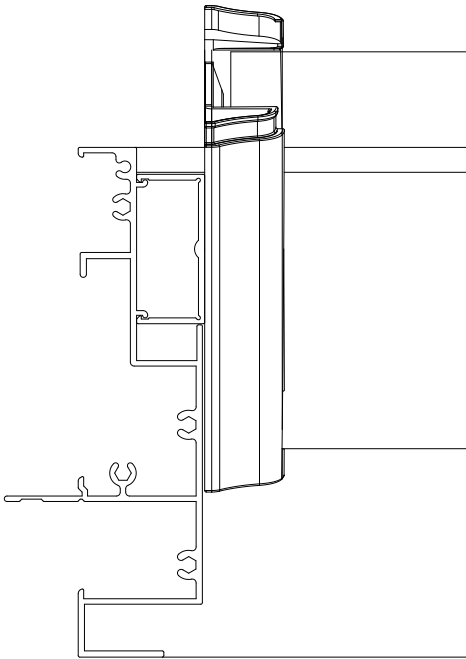


Altair Easyscreen Surround Frame
With Standard Jambs

ALTAIR 4" LOUVER

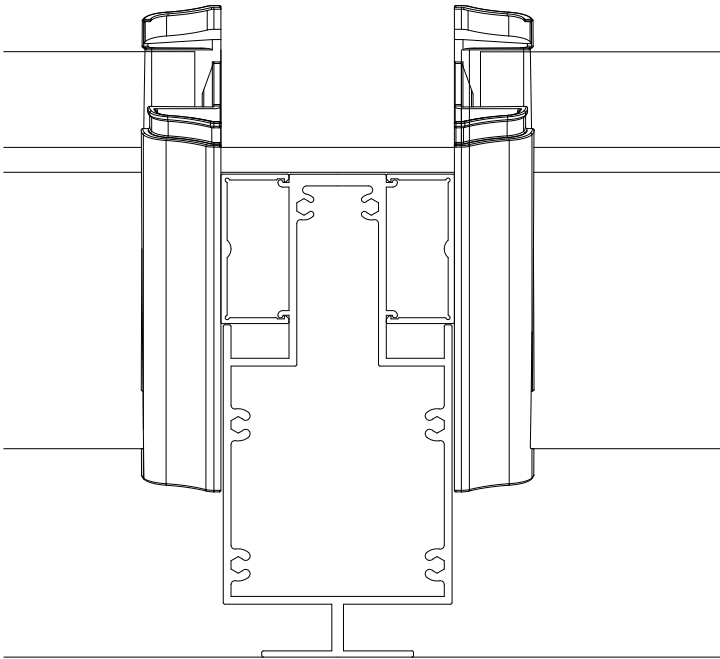


Altair Easyscreen Surround Frame
With Standard Mullion

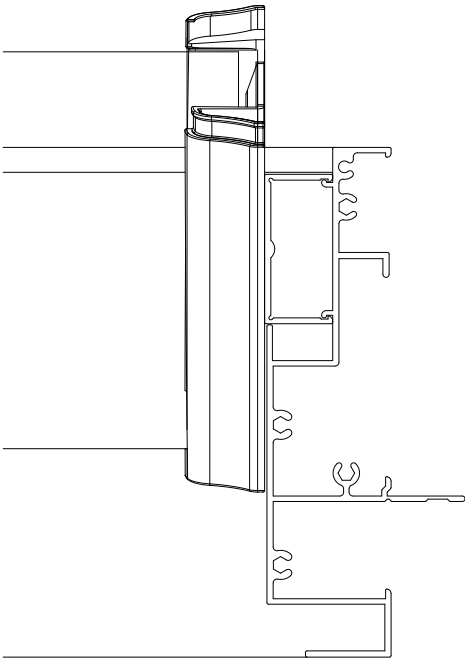

Altair Easyscreen Surround Frame
With Standard Jambs

PLAN VIEW

Proprietary and confidential The information contained in this drawing is the sole property of Breezway Australia. Any reproduction in part or as a whole, without the written permission of Breezway Australia is prohibited.	Rev	Description	Approved		Title:	<div> 35 Cambridge Street, Coorparoo QLD 4151, ABN 24 081 897 823</div>			Material:	
			By	Date					Finish:	
									SAP Mat No:	
									Dwg No:	
									Revision	
Altair 4" Easyscreen Powerlouver Frame			Drawn by: A.E.		Date: 17-07-15	Scale: 1:2	Sheet 3 of 4			

Specification

The louver window shall be Altair 4" Louvers in Easyscreen Powerlouver Window System by Breezway – as certified by the Australian Window Association.
Fabricated to perform in (Insert applicable N or C rating) Zone to comply with AS2047.

Proprietary and confidential The information contained in this drawing is the sole property of Breezway Australia. Any reproduction in part or as a whole, without the written permission of Breezway Australia is prohibited.	Rev	Description	Approved By Date		Title: Altair 4" Easyscreen Powerlouver Frame			Material:	
								Finish:	
								SAP Mat No:	
								Dwg No:	
Drawn by: A.E.			Date: 17-07-15		Scale: 1:4	Sheet 4 of 4		Revision	



35 Cambridge Street, Coopers QLD 4151, ABN 24 081 897 823