


ALTAIR 4" POWERLOUVER IN EASYSCREEN STRONGHOLD SURROUND FRAME

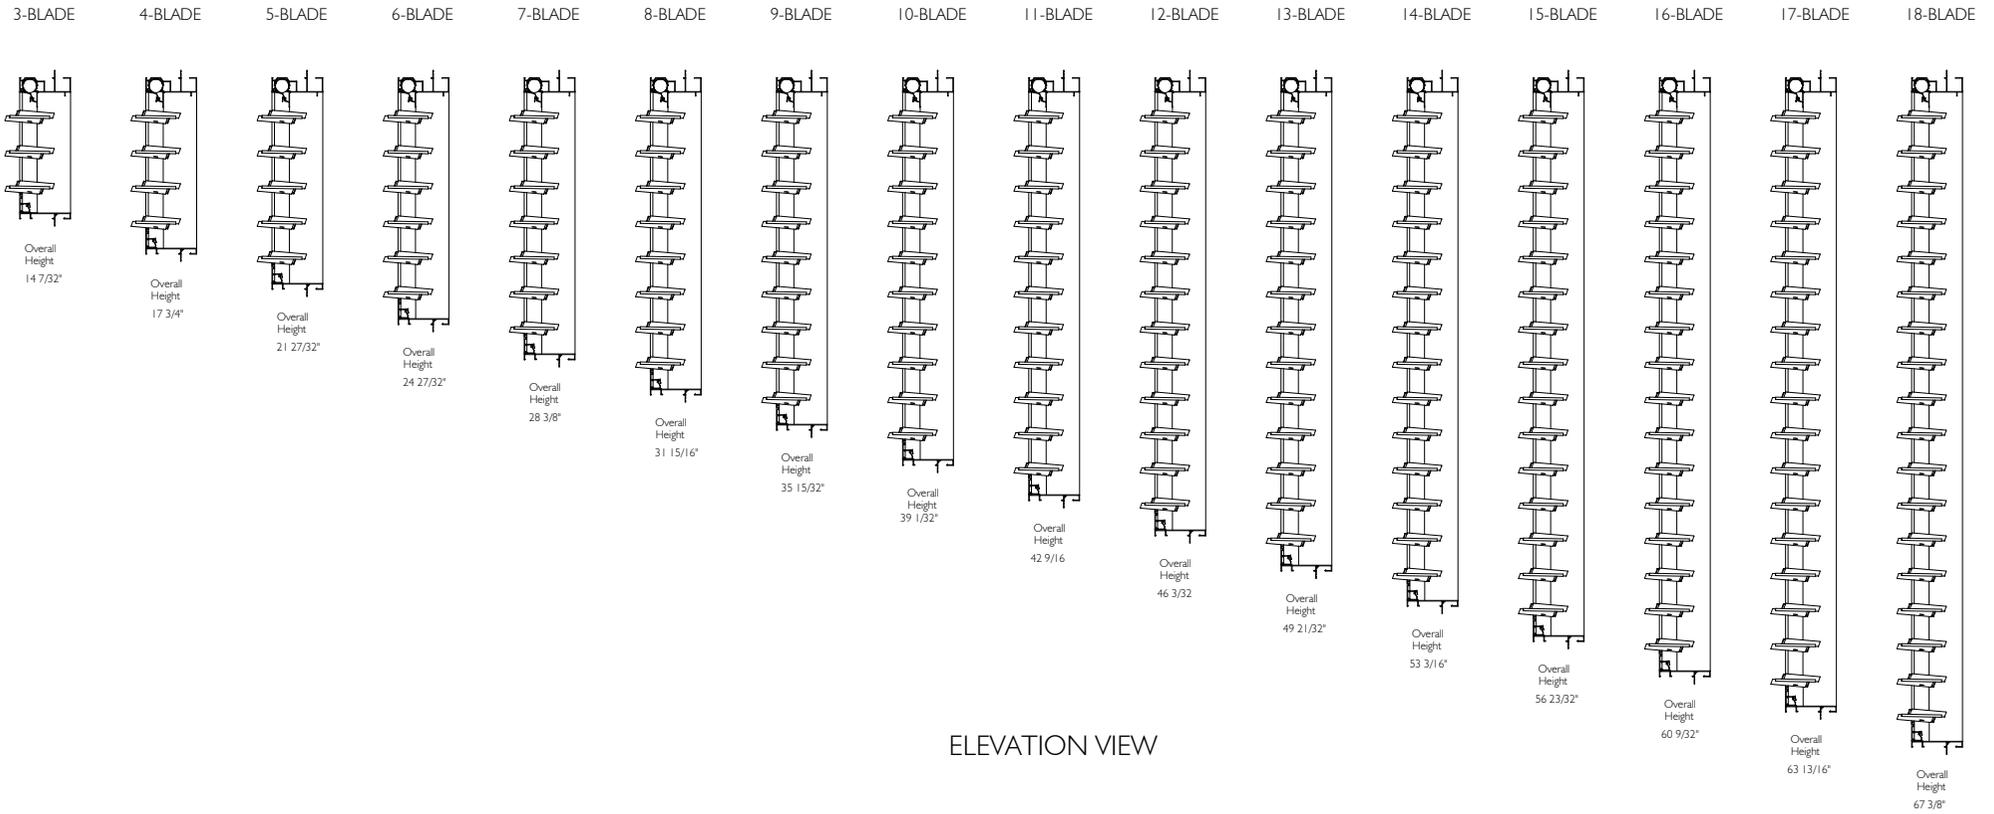

ELEVATION VIEW

Proprietary and confidential

The information contained in this drawing is the sole property of Breezway Australia. Any reproduction in part or as a whole, without the written permission of Breezway Australia is prohibited.

Rev	Description	Approved	
		By	Date

Title:			
Altair 4" Easyscreen Powerlouver Stronghold Frame			
Drawn by:	A.E.	Date:	17-07-15
Scale:	1:20	Sheet	1 of 4




35 Cambridge Street, Coorparoo QLD 4151, ABN 24 081 897 823

Material:
Finish:
SAP Mat No:
Dwg No:

Revision

ALTAIR 4" POWERLOUVER IN EASYSCREEN STRONGHOLD SURROUND FRAME

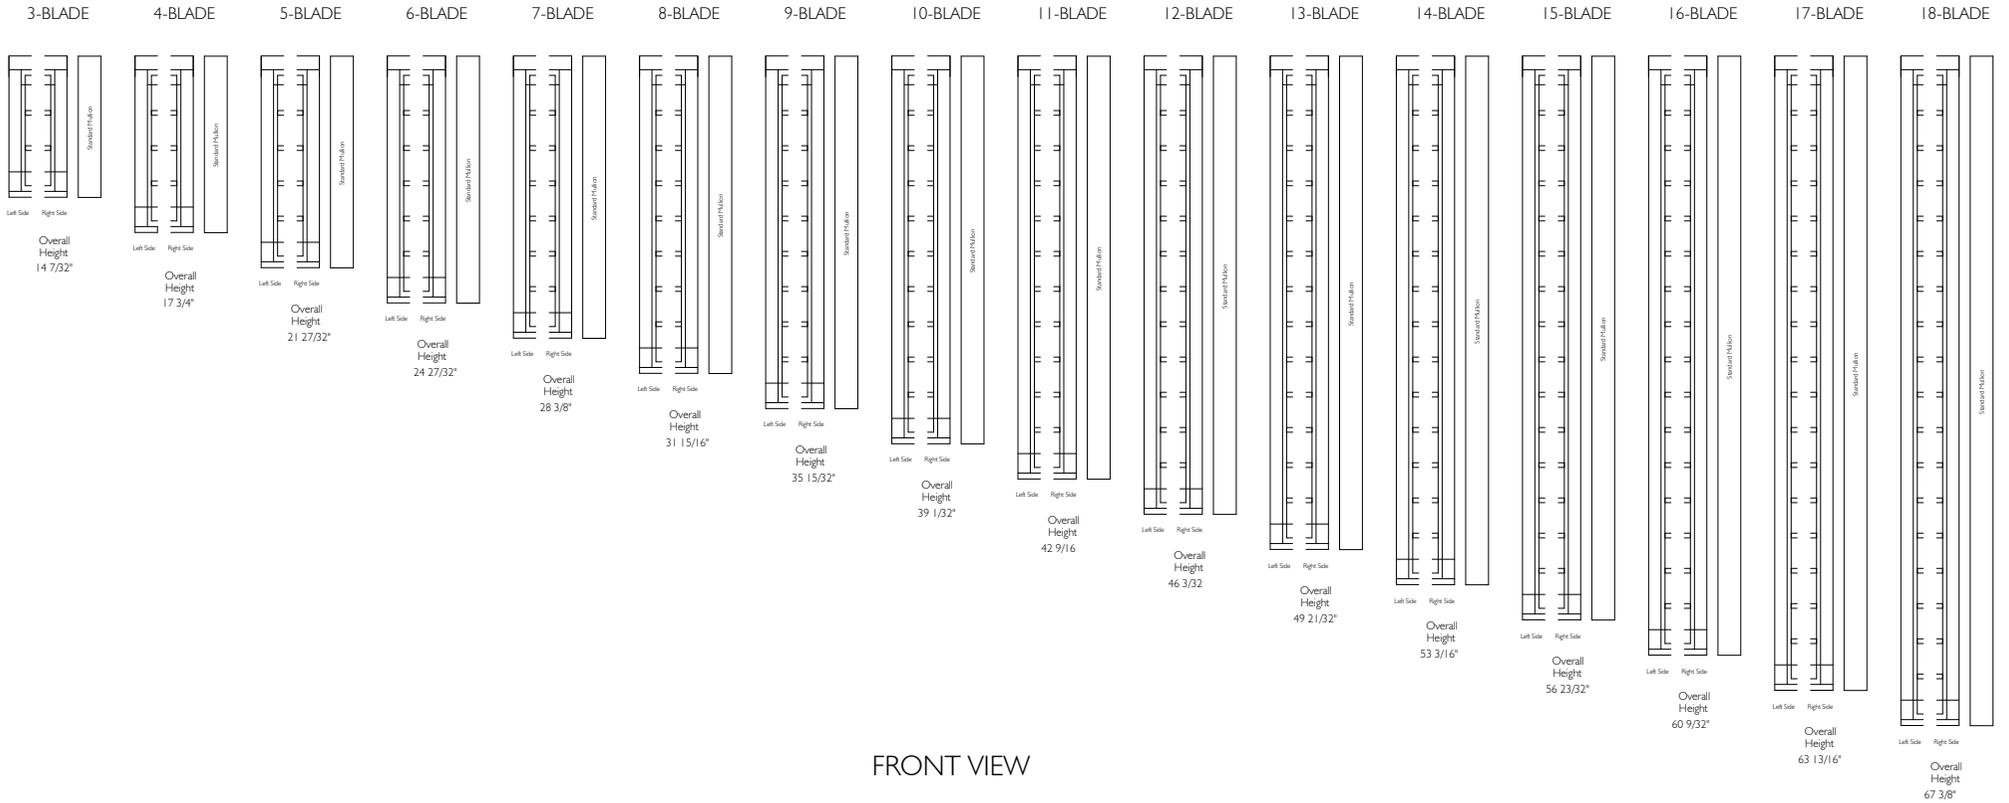

FRONT VIEW

Proprietary and confidential

The information contained in this drawing is the sole property of Breezway Australia. Any reproduction in part or as a whole, without the written permission of Breezway Australia is prohibited.

Rev	Description	Approved	
		By	Date

Title:			
Altair 4" Easyscreen Powerlouver Stronghold Frame			
Drawn by:	A.E.	Date:	17-07-15
Scale:	1:20	Sheet 2 of 4	Revision




35 Cambridge Street, Coorparoo QLD 4151, ABN 24 081 897 823


Material:
Finish:
SAP Mat No:
Dwg No:

ALTAIR 4" LOUVER


ALTAIR 4" LOUVER

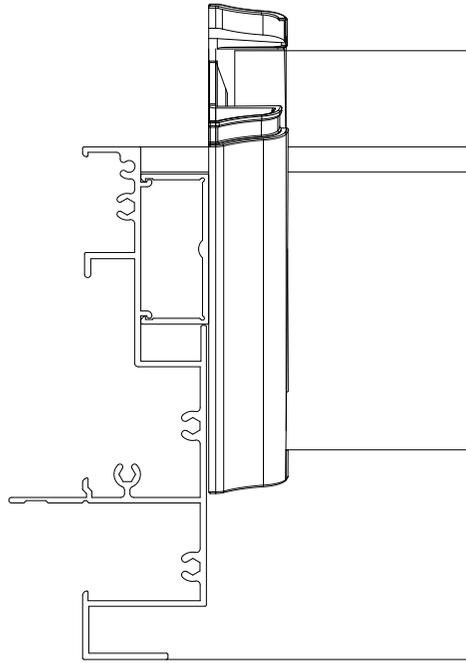

Altair Easyscreen Surround Frame
With Standard Jamb

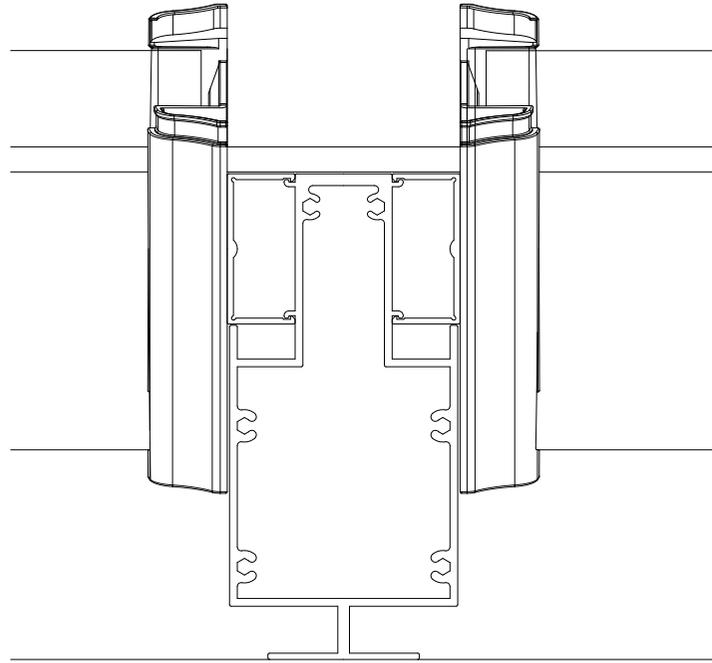

Altair Easyscreen Surround Frame
With Standard Mullion

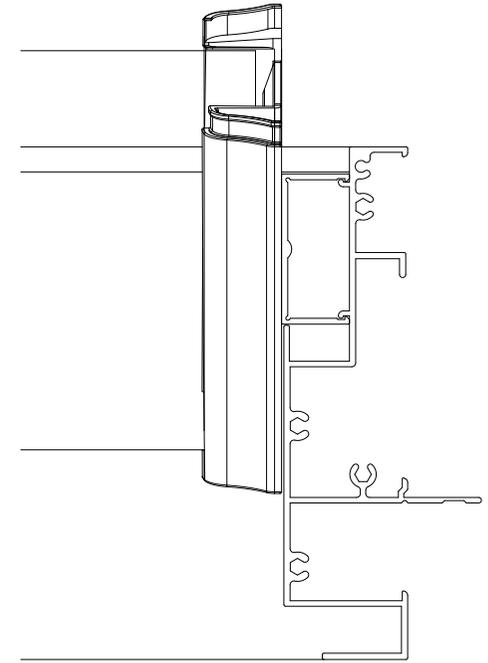

Altair Easyscreen Surround Frame
With Standard Jamb

PLAN VIEW

Proprietary and confidential

The information contained in this drawing is the sole property of Breezway Australia. Any reproduction in part or as a whole, without the written permission of Breezway Australia is prohibited.

Rev	Description	Approved	
		By	Date

Title:			
Altair 4" Easyscreen Powerlouver Stronghold Frame			
Drawn by:	A.E.	Date:	17-07-15
Scale:	1:2		



35 Cambridge Street, Coorparoo QLD 4151, ABN 24 081 897 823

Material:
Finish:
SAP Mat No:
Dwg No:

Specification

The louver window shall be Altair 4" Louvers in Easyscreen Stronghold Powerlouver Window System by Breezway – as certified by the Australian Window Association. Fabricated to perform in (Insert applicable N or C rating) Zone to comply with AS2047.

Proprietary and confidential The information contained in this drawing is the sole property of Breezway Australia. Any reproduction in part or as a whole, without the written permission of Breezway Australia is prohibited.	Rev	Description	Approved		Title: Altair 4" Easyscreen Powerlouver Stronghold Frame Drawn by: A.E. Date: 17-07-15 Scale: 1:4	 <small>35 Cambridge Street, Coopers QLD 4151, ABN 24 081 897 823</small>	Material:
			By	Date			Finish:
							SAP Mat No:
							Dwg No:
							Revision