



# ALTAIR 6" POWERLOUVER IN EASYSCREEN STRONGHOLD SURROUND FRAME

## Standard Heights

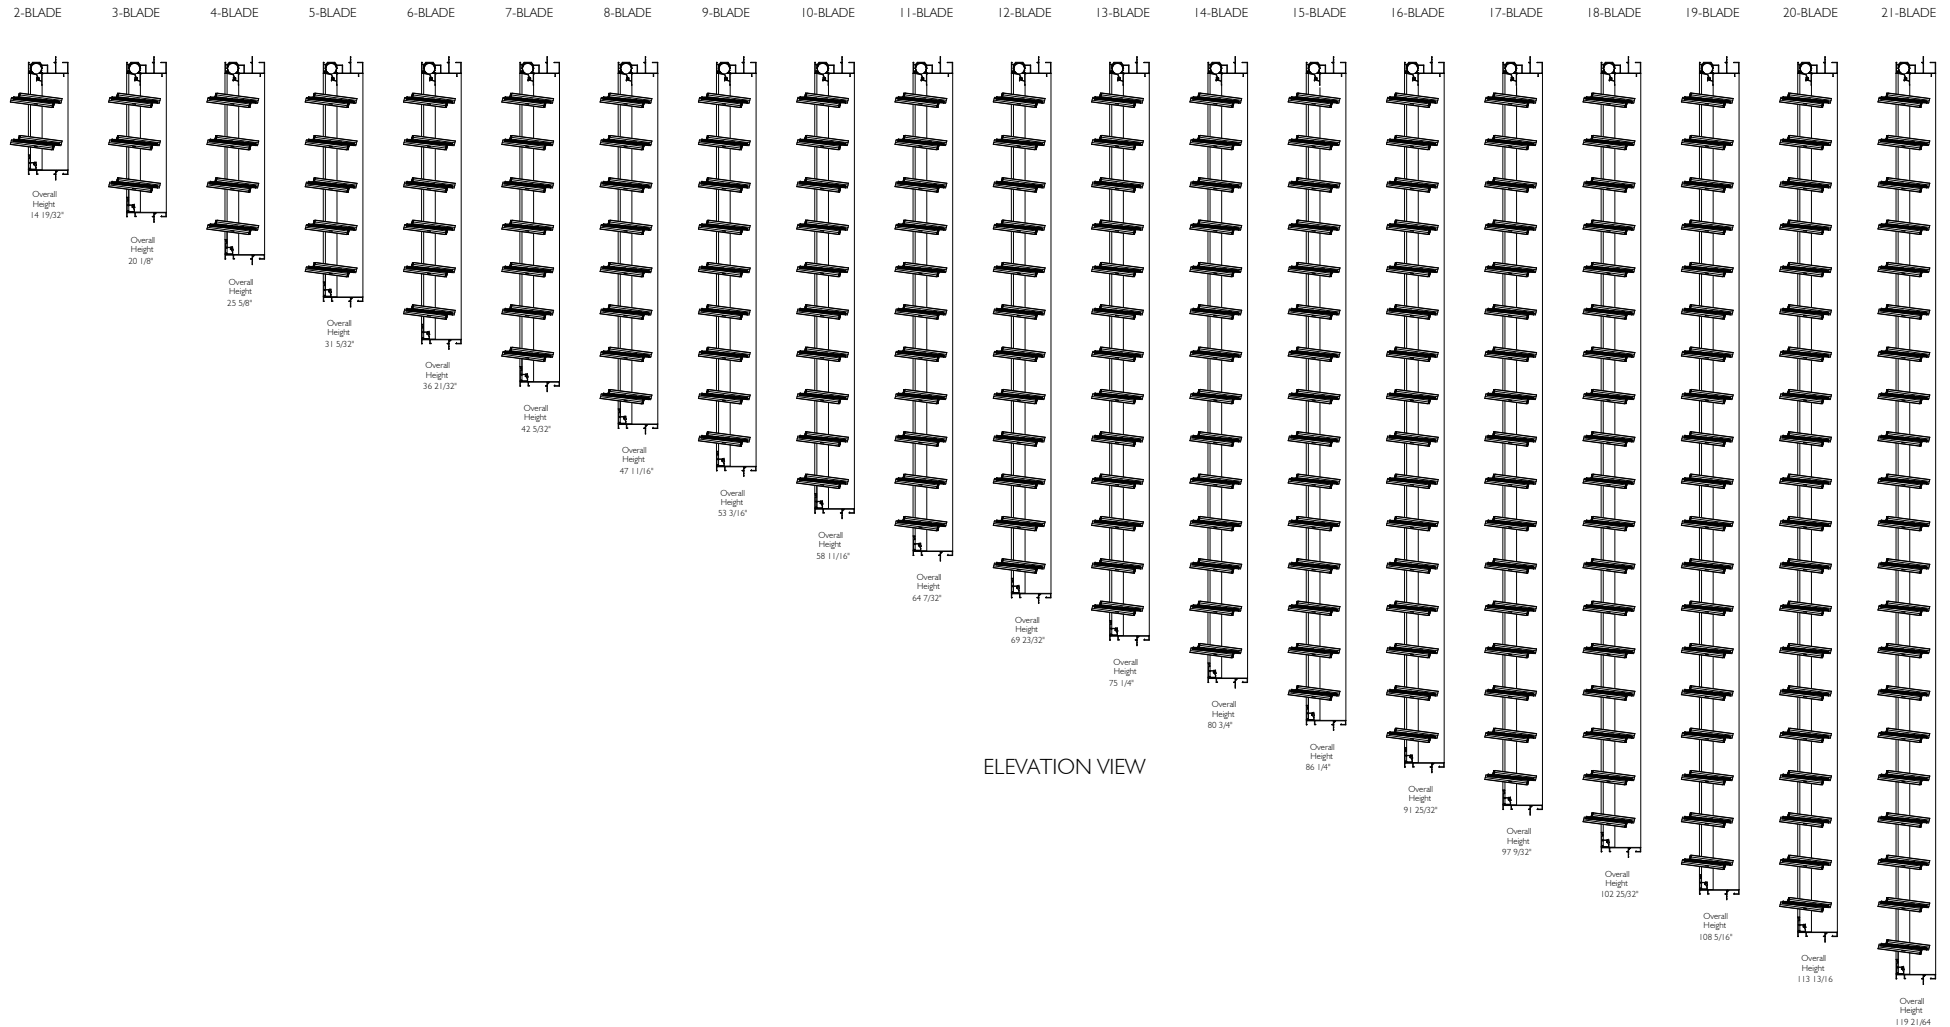


ELEVATION VIEW

Proprietary and confidential  The information contained in this drawing is the sole property of Breezway Australia. Any reproduction in part or as a whole, without the written permission of Breezway Australia is prohibited.	Rev	Description	Approved By      Date		Title:			  35 Cambridge Street, Coorparoo QLD 4151, ABN 24 081 897 823		Material:		
										Finish:		
					Altair 6" Easyscreen Powerlouver Stronghold Frame					SAP Mat No:		
										Dwg No:		
					Drawn by:	B.G	Date:	17/10/2011	Scale:	NTS	Sheet 1 of 4	Revision

# ALTAIR 6" POWERLOUVER IN EASYSCREEN STRONGHOLD SURROUND FRAME


## Standard Heights

(Viewed From Outside)

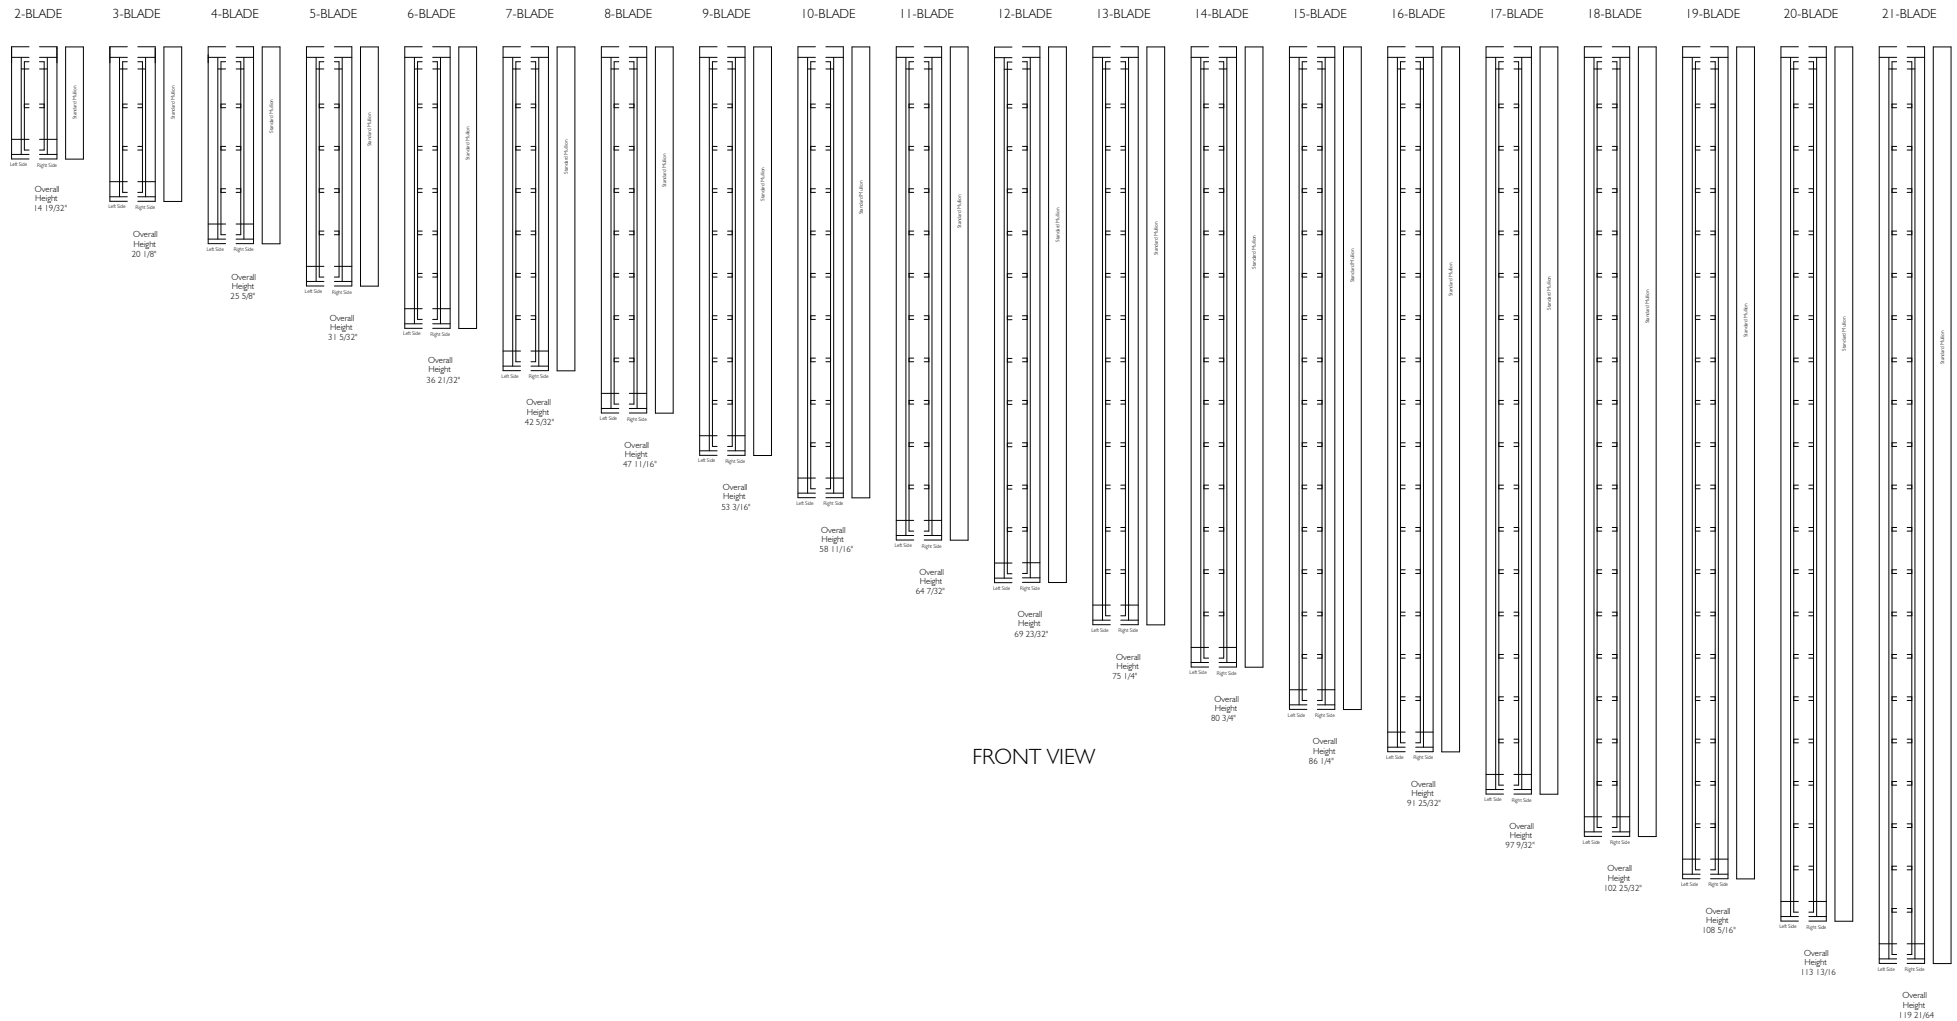


<div>Proprietary and confidential</div> <div>The information contained in this drawing is the sole property of Breezway Australia. Any reproduction in part or as a whole, without the written permission of Breezway Australia is prohibited.</div>	Rev	Description	Approved By      Date		Title:  Altair 6" Easyscreen Powerlouver Stronghold Frame			<div></div> <div>35 Cambridge Street, Cooparoo QLD 4151, ABN 24 081 897 823</div>		Material:	
										Finish:	
										SAP Mat No:	
										Dwg No:	
Drawn by:    B.G				Date:    17/10/2011	Scale:    NTS	Sheet 2 of 4		Revision			

Altair 6" Louver

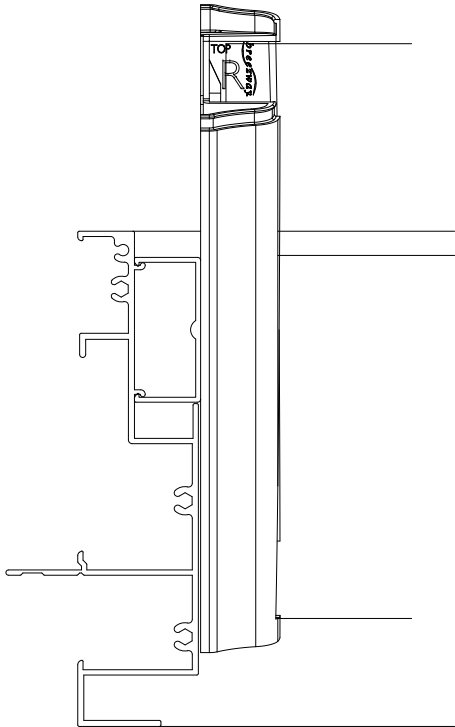


Altair Easyscreen Surround Frame  
With Standard Jamb

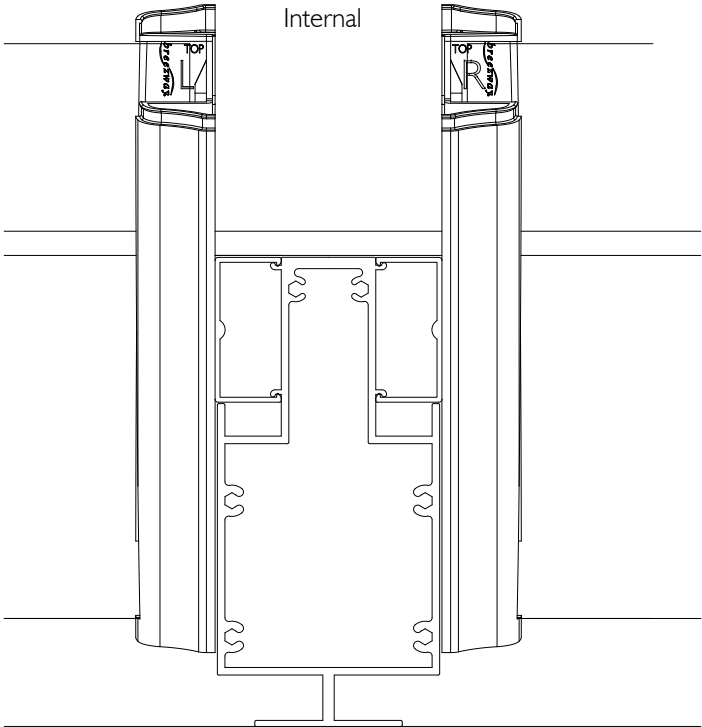



Altair Easyscreen Surround Frame  
With Standard Mullion

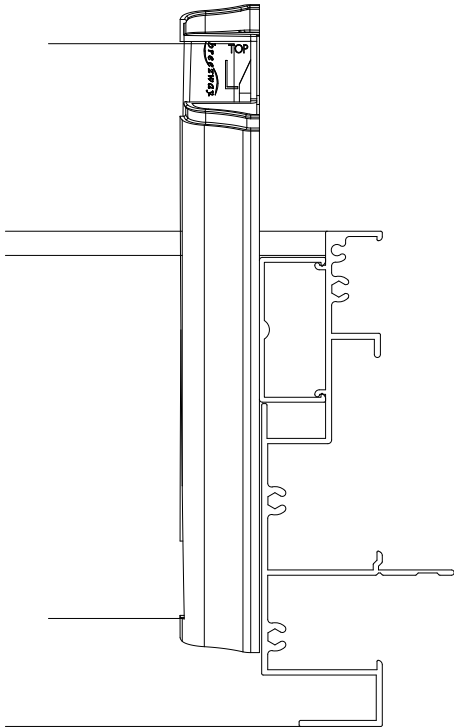External



Altair Easyscreen Surround Frame  
With Standard Jamb

PLAN VIEW

Proprietary and confidential  The information contained in this drawing is the sole property of Breezway Australia. Any reproduction in part or as a whole, without the written permission of Breezway Australia is prohibited.	Rev	Description	Approved By		Date	Title:						Material:	
												Finish:	
						Altair 6" Easyscreen Powerlouver Stronghold Frame						SAP Mat No:	
												Dwg No:	
						35 Cambridge Street, Coorparoo QLD 4151, ABN 24 081 897 823							
						Drawn by:	B.G	Date:	17/10/2011	Scale:	1:2	Sheet 3 of 4	Revision

# Specification

The louver window shall be Altair 6" Louvers in Easyscreen Stronghold Powerlouver Window System by Breezway – as certified by the Australian Window Association. Fabricated to perform in (Insert applicable N or C rating) Zone to comply with AS2047.

Proprietary and confidential  The information contained in this drawing is the sole property of Breezway Australia. Any reproduction in part or as a whole, without the written permission of Breezway Australia is prohibited.	Rev	Description	Approved By Date		Title:  Altair 6" Easyscreen Powerlouver Stronghold Frame   Drawn by: B.G   Date: 17/10/2011   Scale:			 <small>35 Cambridge Street, Coopers QLD 4151, ABN 24 081 897 823</small>		Material:
										Finish:
										SAP Mat No:
										Dwg No:
					Sheet 4 of 4	Revision				