


ALTAIR 6" POWERLOUVER IN EASYSCREEN SURROUND FRAME

Standard Heights

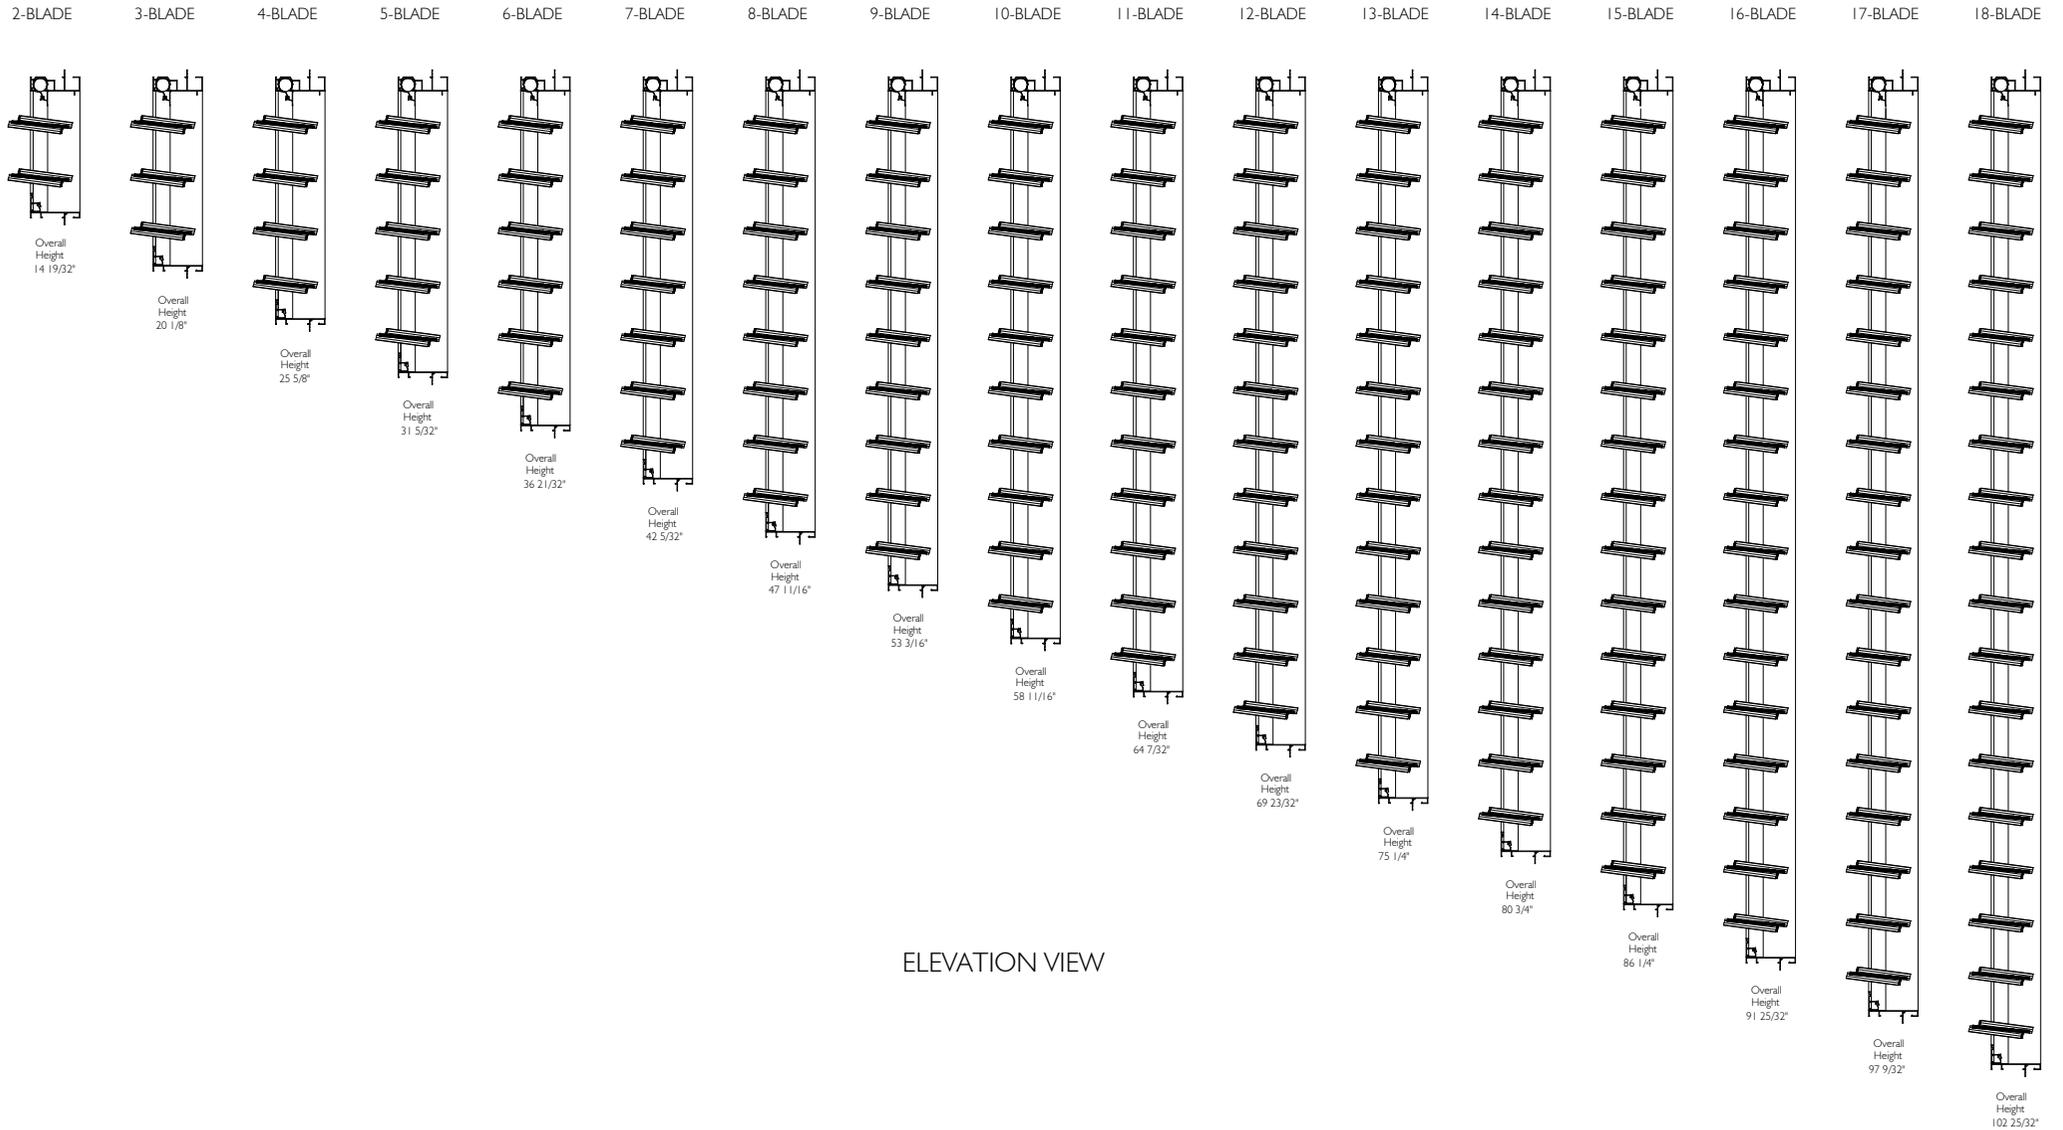


ELEVATION VIEW

Proprietary and confidential The information contained in this drawing is the sole property of Breezway Australia. Any reproduction in part or as a whole, without the written permission of Breezway Australia is prohibited.	Rev	Description	Approved By	Date	Title: Altair 6" Easyscreen Powerlouver Frame		Material:	
	B	Changed 21 Blades into 18 Blades	D.F	6/9/19			Drawn by: B.G Date: 17/10/2011 Scale: NTS	Finish:
								SAP Mat No:
								Dwg No:
35 Cambridge Street, Cooraroo QLD 4151, ABN 24 081 897 823						Sheet 1 of 4	Revision B	

ALTAIR 6" POWERLOUVER IN EASYSURROUND FRAME


Standard Heights (Viewed From Outside)

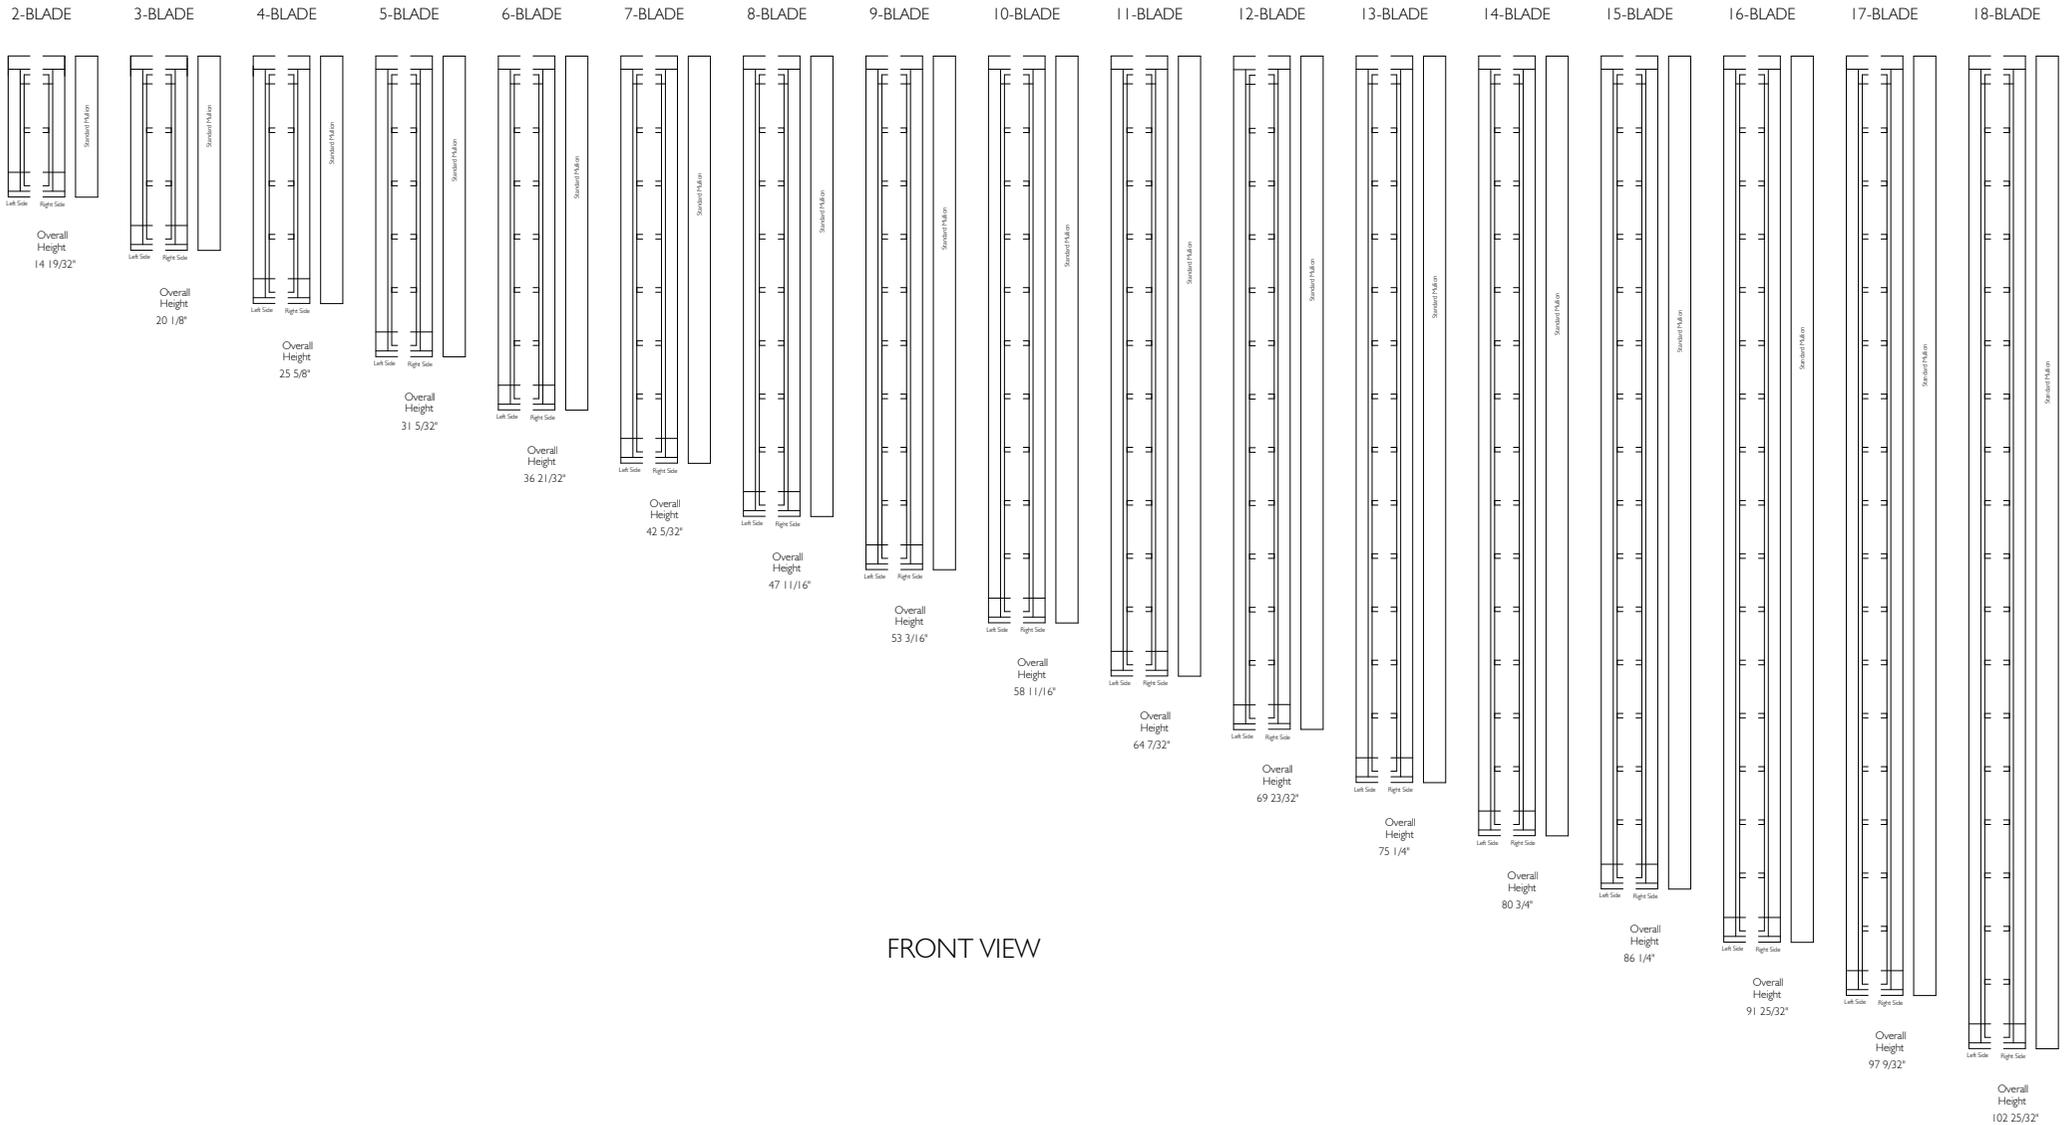


FRONT VIEW

Proprietary and confidential The information contained in this drawing is the sole property of Breezway Australia. Any reproduction in part or as a whole, without the written permission of Breezway Australia is prohibited.	Rev	Description	Approved By	Date	Title: Altair 6" Easyscreen Powerlouver Frame		Material:	
	B	Changed 21 Blades into 18 Blades	D.F	6/9/19			Finish:	
							SAP Mat No:	
							Dwg No:	
Drawn by: B.G Date: 17/10/2011 Scale: NTS			Sheet 2 of 4		Revision B		35 Cambridge Street, Coorparoo QLD 4151, ABN 24 081 897 823	


Altair 6" Louver

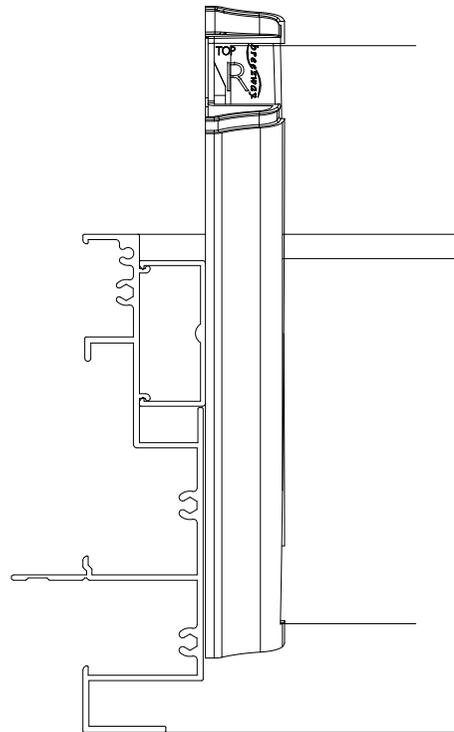

Altair Easyscreen Surround Frame
With Standard Jamb

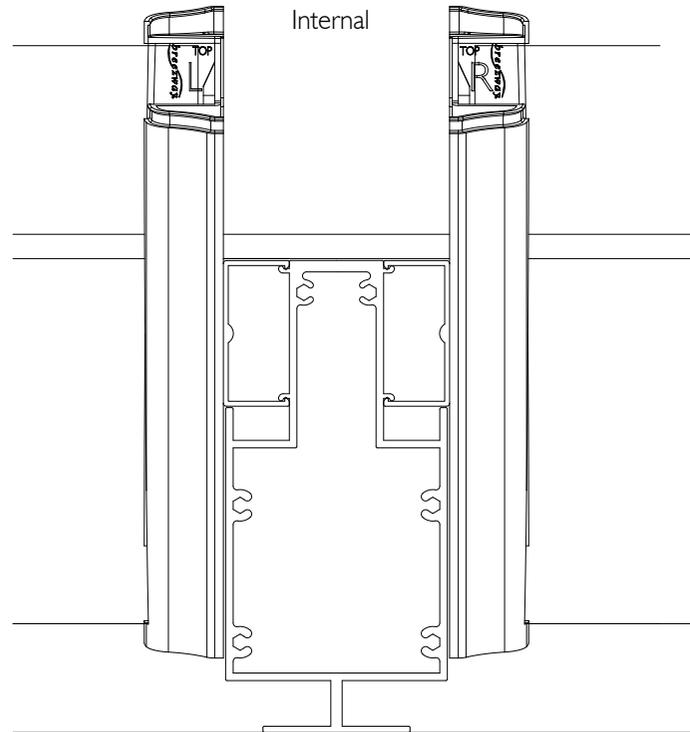

Altair Easyscreen Surround Frame
With Standard Mullion

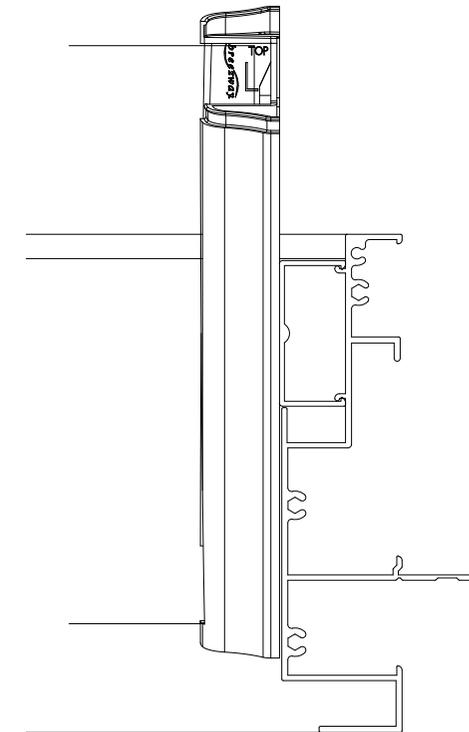

Altair Easyscreen Surround Frame
With Standard Jamb

External

PLAN VIEW

Proprietary and confidential The information contained in this drawing is the sole property of Breezway Australia. Any reproduction in part or as a whole, without the written permission of Breezway Australia is prohibited.	Rev	Description	Approved By	Date	Title: Altair 6" Easyscreen Powerlouver Frame		Material:	
	B	Changed 21 Blades into 18 Blades	D.F	6/9/19			35 Cambridge Street, Coorparoo QLD 4151, ABN 24 081 897 823	Finish:
							Sheet 3 of 4	SAP Mat No:
							Revision B	Dwg No:

Drawn by: B.G

Date: 17/10/2011

Scale: 1:2

Sheet 3 of 4

Revision B

Specification

The louver window shall be Altair 6" Louvers in Easyscreen Powerlouver Window System by Breezway – as certified by the Australian Window Association.
 Fabricated to perform in (Insert applicable N or C rating) Zone to comply with AS2047.

Proprietary and confidential The information contained in this drawing is the sole property of Breezway Australia. Any reproduction in part or as a whole, without the written permission of Breezway Australia is prohibited.	Rev	Description	Approved By	Date	Title: Altair 6" Easyscreen Powerlouver Frame	 35 Cambridge Street, Coorparoo QLD 4151, ABN 24 081 897 823	Material:
	B	Changed 21 Blades into 18 Blades	D.F	6/9/19			Finish:
							SAP Mat No:
							Dwg No:
Drawn by: B.G			Date: 17/10/2011		Scale:	Sheet 4 of 4	Revision B