

ALTAIR 4" POWERLOUVER IN EASYSCREEN SURROUND FRAME WITH PICTURE WINDOW



Proprietary and confidential
 The information contained in this drawing is the sole property of Breezway Australia. Any reproduction in part or as a whole, without the written permission of Breezway Australia is prohibited.

Rev	Description	Approved By	Date

Title: Altair 4" Easyscreen with Picture Window

Drawn by: D.Oe Date: 03/08/2010 Scale: 1:1



35 Cambridge Street, Coorparoo QLD 4151, ABN 24 081 897 823

Sheet 1 of 4 Revision


Material:

Finish:

SAP Mat No:

Dwg No:

ALTAIR 4" POWERLOUVER IN EASYSCREEN SURROUND FRAME WITH PICTURE WINDOW

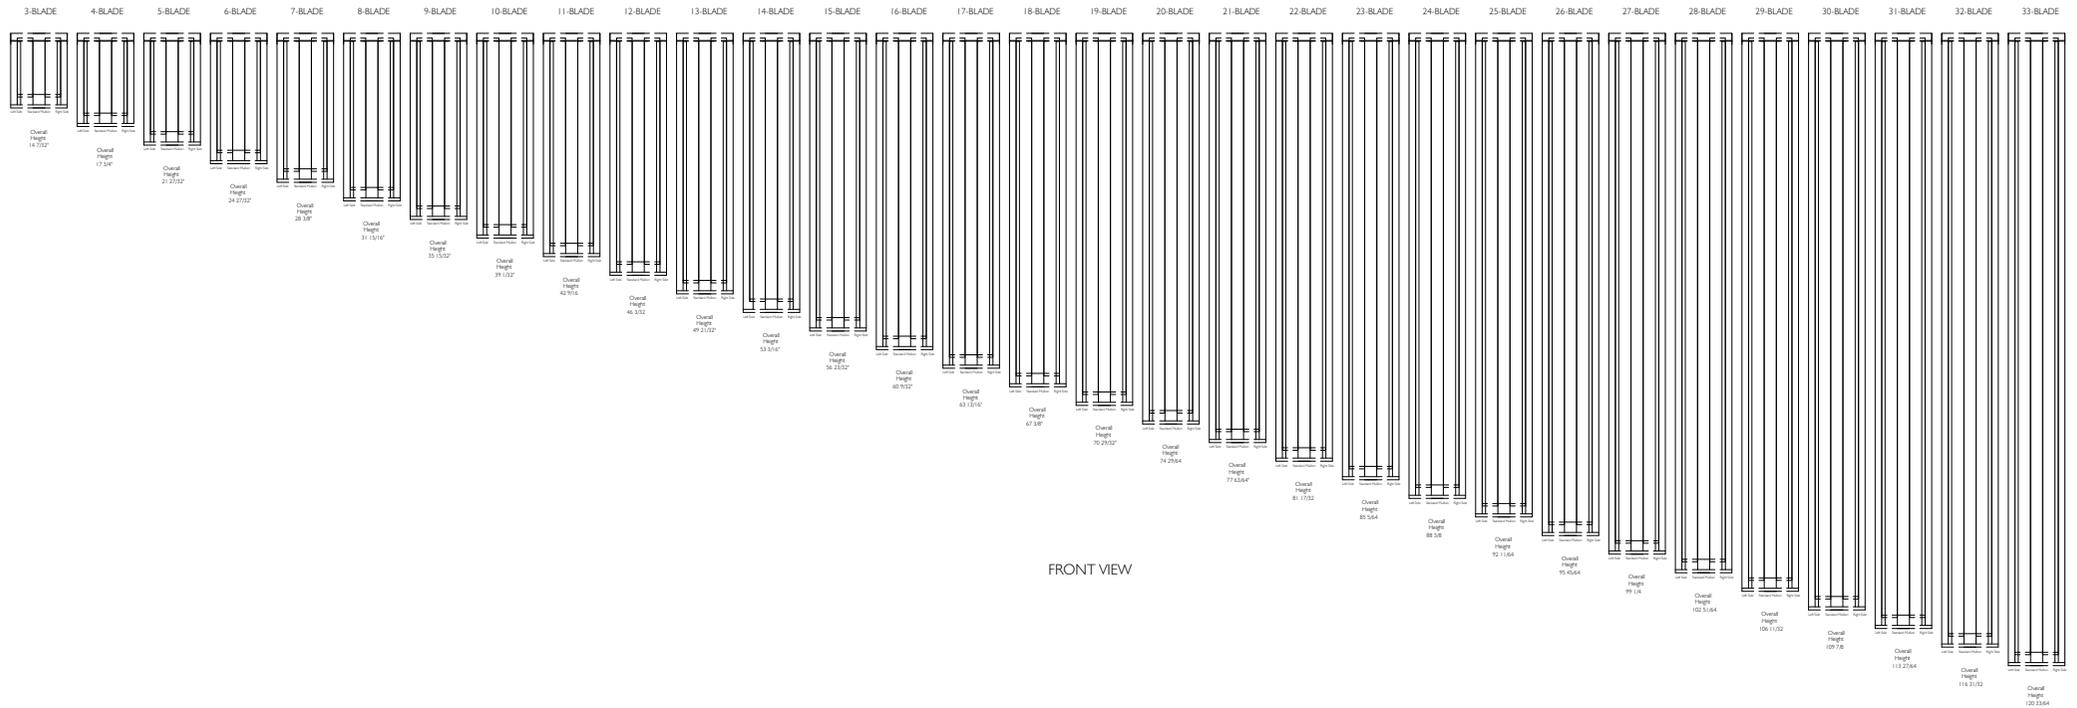

Proprietary and confidential
 The information contained in this drawing is the sole property of Breezway Australia. Any reproduction in part or as a whole, without the written permission of Breezway Australia is prohibited.

Rev	Description	Approved	
		By	Date

Title: Altair 4" Easyscreen with Picture Window

Drawn by: D.Oe Date: 03/08/2010 Scale: 2:4



35 Cambridge Street, Coorparoo QLD 4151, ABN 24 081 897 823

Sheet 1 of 1 Revision


Material:

Finish:

SAP Mat No:

Dwg No:

ALTAIR 4" LOUVER WITH PICTURE WINDOW

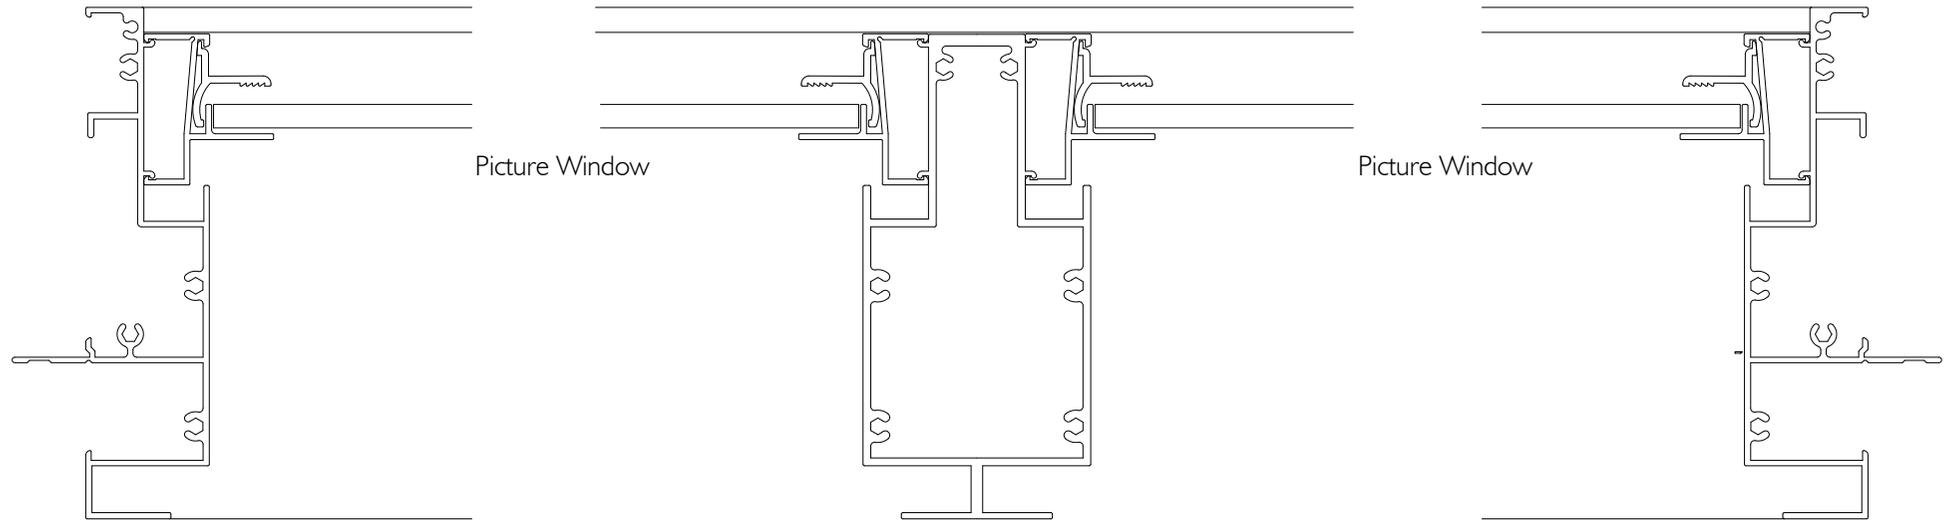

Altair Easyscreen Surround Frame
With Standard Jambs

Altair Easyscreen Surround Frame
With Standard Mullion

Altair Easyscreen Surround Frame
With Standard Jambs

PLAN VIEW

Proprietary and confidential

The information contained in this drawing is the sole property of Breezway Australia. Any reproduction in part or as a whole, without the written permission of Breezway Australia is prohibited.

Rev	Description	Approved	
		By	Date

Title:			
Altair 4" Easyscreen with Picture Window			
Drawn by:	D.Oe	Date:	03/08/2010
Scale:	1:1	Sheet 3 of 4	


35 Cambridge Street, Coorparoo QLD 4151, ABN 24 081 897 823

Material:
Finish:
SAP Mat No:
Dwg No:
Revision

Specification

The picture window shall suit 4" louver window heights in the Easyscreen manual and Powerlouver Window Systems by Breezway – as certified by the Australian Window Association. Fabricated to perform in (Insert applicable N or C rating) Zone to comply with AS2047.

Proprietary and confidential The information contained in this drawing is the sole property of Breezway Australia. Any reproduction in part or as a whole, without the written permission of Breezway Australia is prohibited.	Rev	Description	Approved		Title: Altair 4" Easyscreen with Picture Window Drawn by: D.Oe Date: 03/08/2010 Scale: 1:1	 <small>35 Cambridge Street, Coorparoo QLD 4151, ABN 24 081 897 823</small>	Material:
			By	Date			Finish:
							SAP Mat No:
							Dwg No:
							Sheet 4 of 4 Revision